



elevation

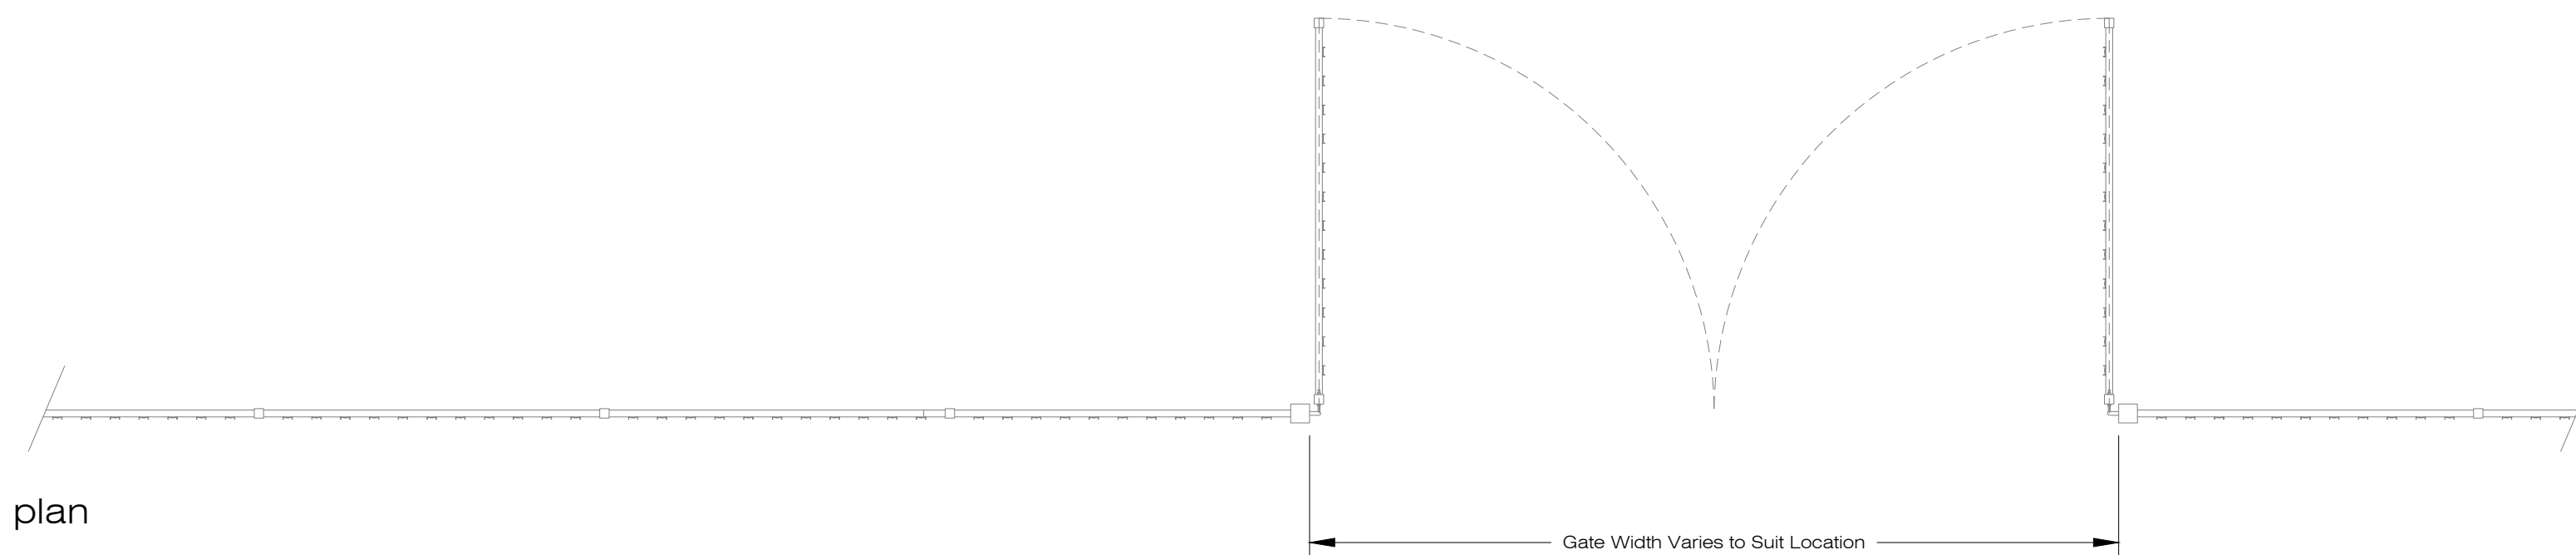

plan

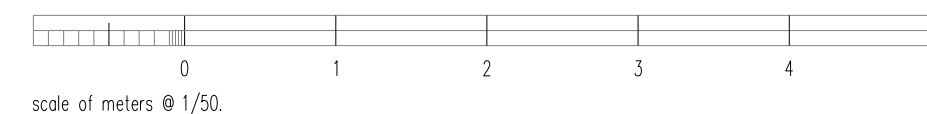

Date: Apr/24

Scale: 1/50@A2

Dwg No: 23-2021-PL-003