


22 TOP LANE, EXISTING ELEVATIONS 1:50

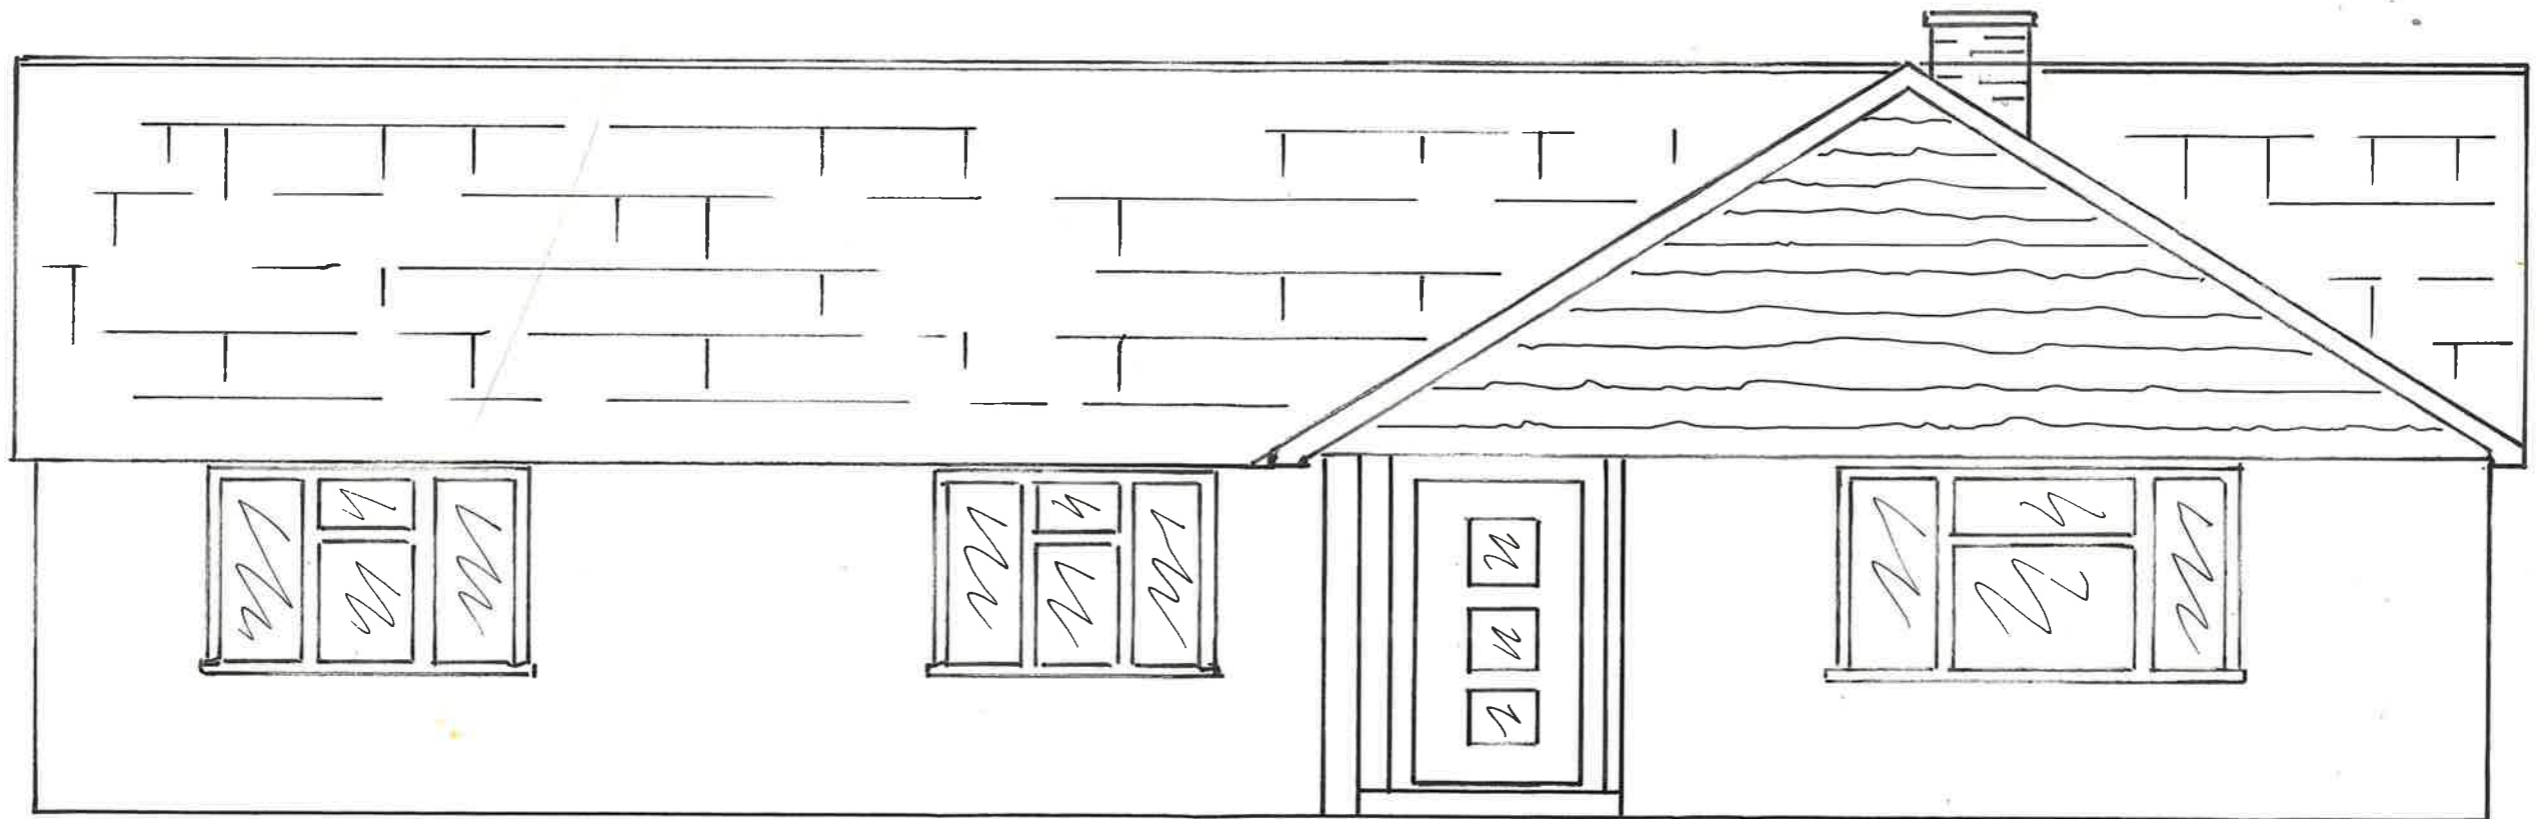

NORTH-WEST ELEVATION



SOUTH-EAST ELEVATION.