


+5.180  
2

+2.590  
1


±0.000  
0

S-02 Section  
Scale: 1:50

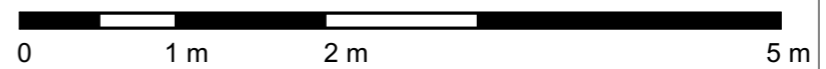

**Notes**

Do not scale from this drawing. To be read in conjunction with all relevant Architects', Services and Structural Engineers' information. Architect to be immediately notified of discrepancies. Copyright belongs to Urbanist Architecture Ltd.

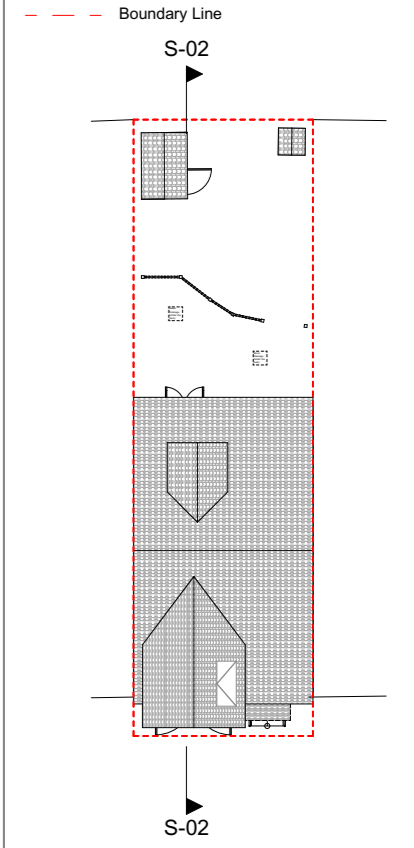

**Urbanist Architecture**

2 Little Thames Walk London SE8 3FB  
2 Eaton Gate London SW1W 9BJ  
T: 0203 793 7878  
E: info@urbanistarchitecture.co.uk  
W: www.urbanistarchitecture.co.uk

**Project Description:**

Conversion of the existing garage into habitable space alongside associated internal alterations and a lift installation to create accessible accommodation for occupants with impaired mobility

**Site Address:**

9 Steers Way, London SE16 6HP

**Drawing Name:**

Sections Existing

S-02 Section

**Drawing Status: Planning**

Scale: 1:50 @A3 Drawn: SM

Date: 28/03/2024 Checked: RC

**Drawing no**

project	originator	zone	level	type	role	no.	rev
---------	------------	------	-------	------	------	-----	-----

330 - SE16	- URB	- ZZ	- S2	- DR	- A	- 1202	- R2
							6HP