



LINE OF BOUNDARY.
NO ENCROACHMENT.

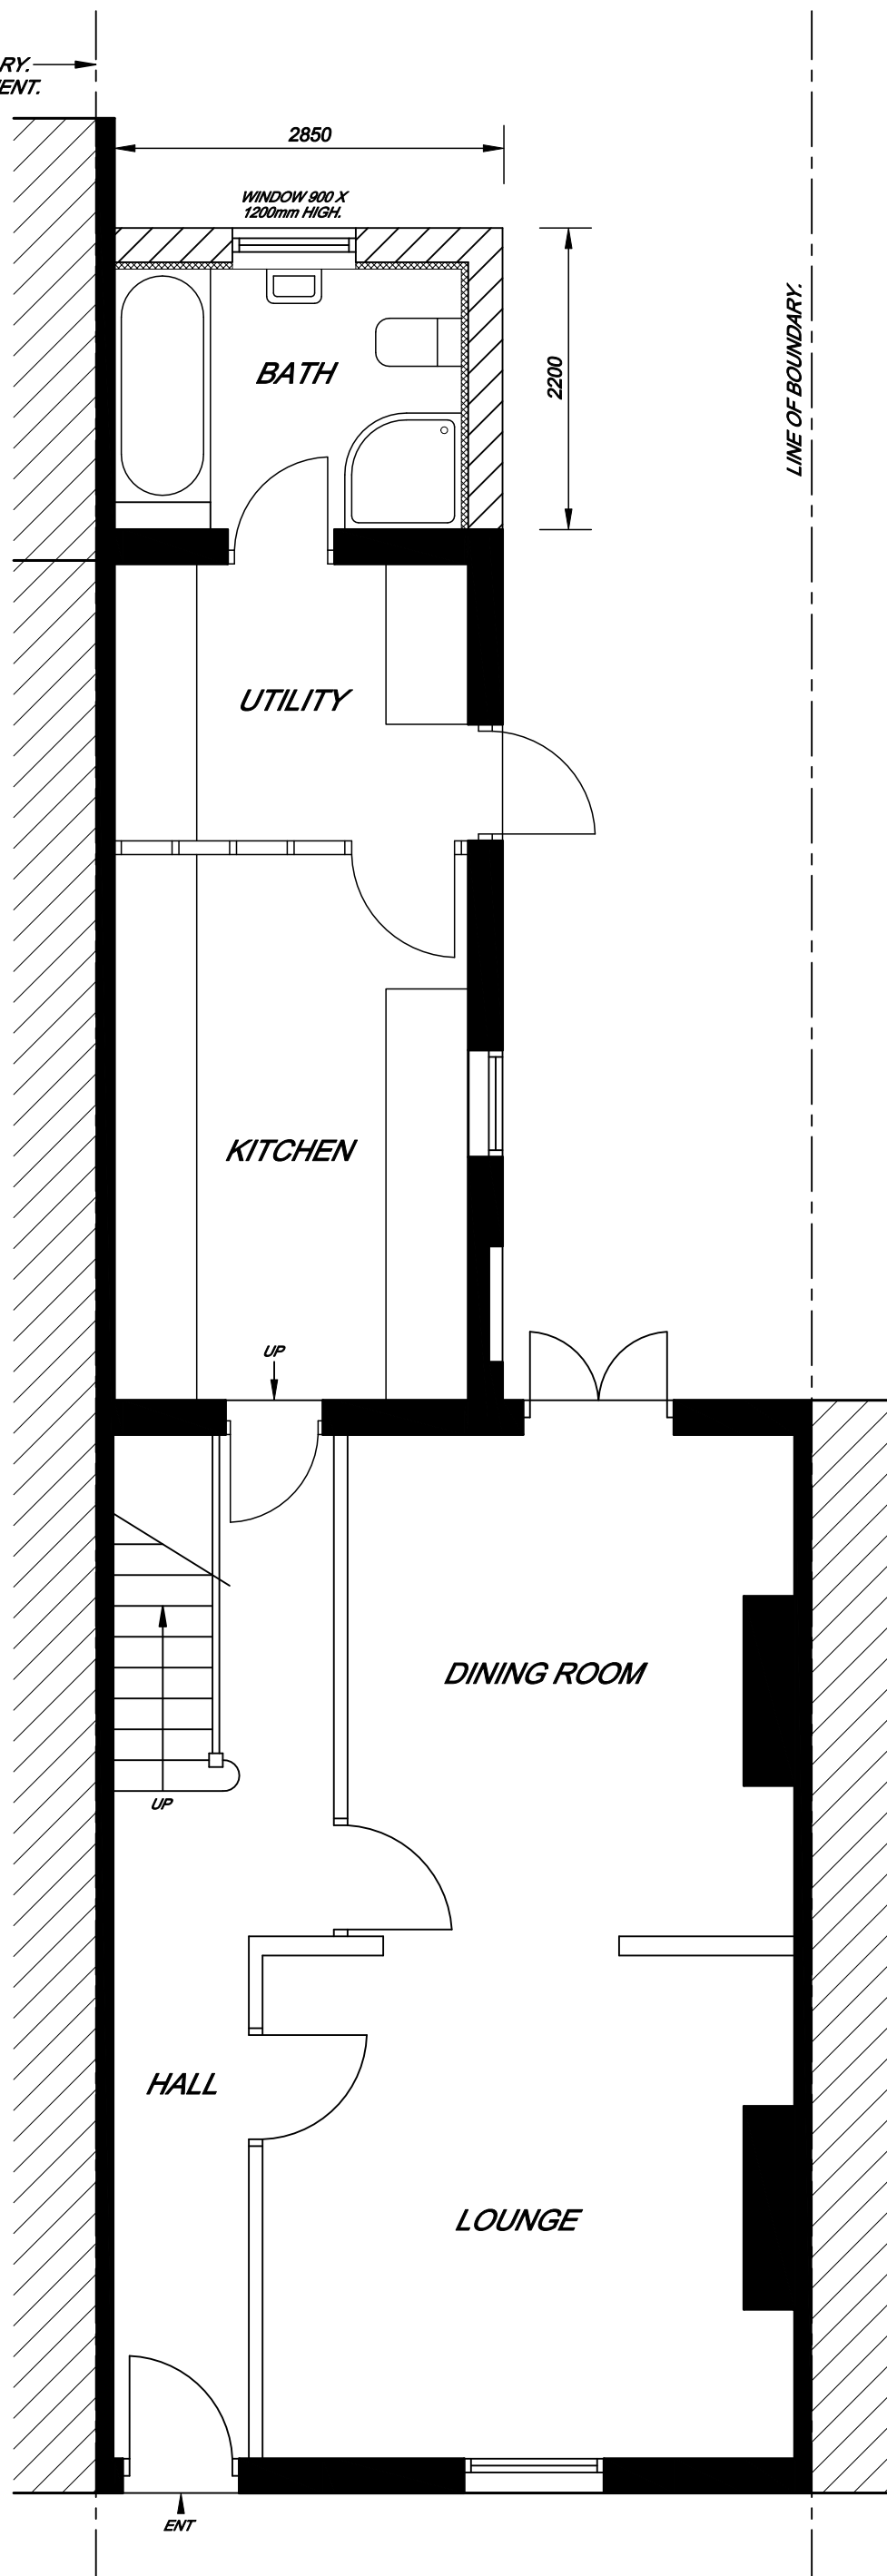

PROPOSED GROUND FLOOR PLAN

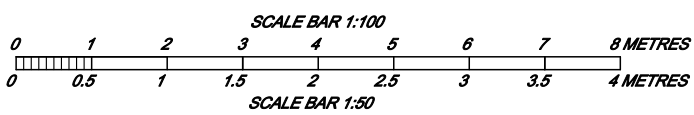

SCALE - 1:50 @ A3.

No. - 23/37/3/A.