


EXISTING SECTION THROUGH BUILDING

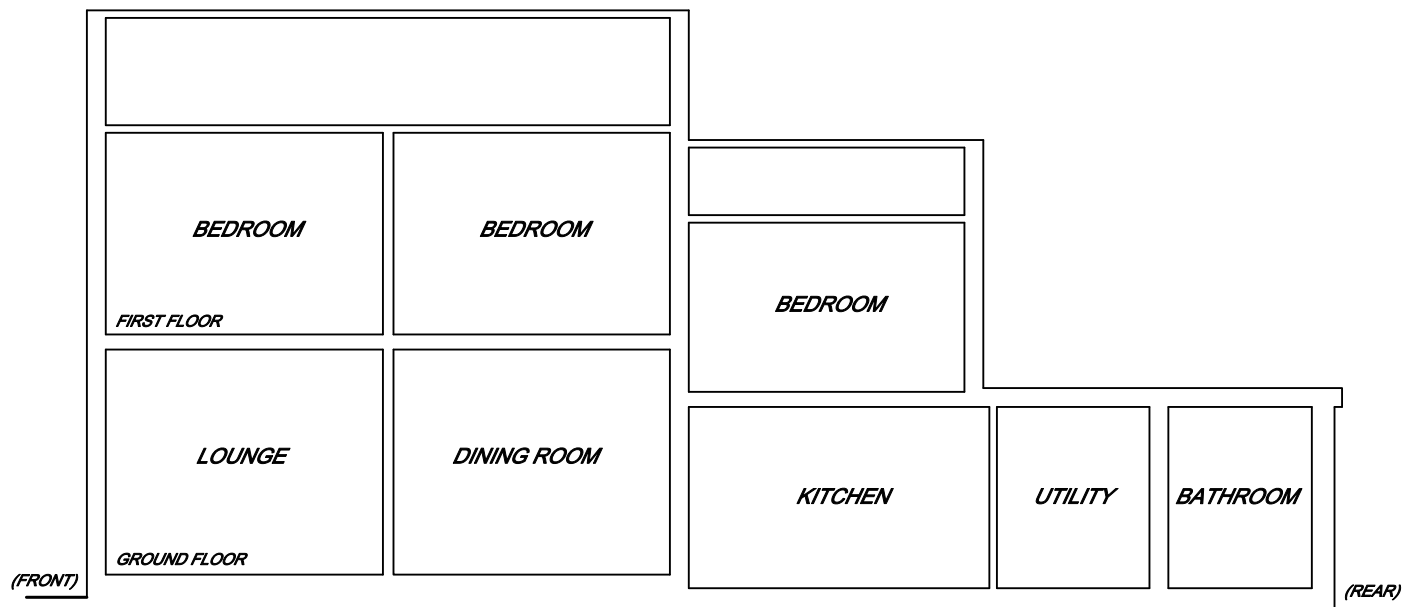

PROPOSED SECTION THROUGH BUILDING

