




RENDER FINISH TO
MATCH EXISTING.
WINDOWS / DOOR
TO MATCH EXISTING.

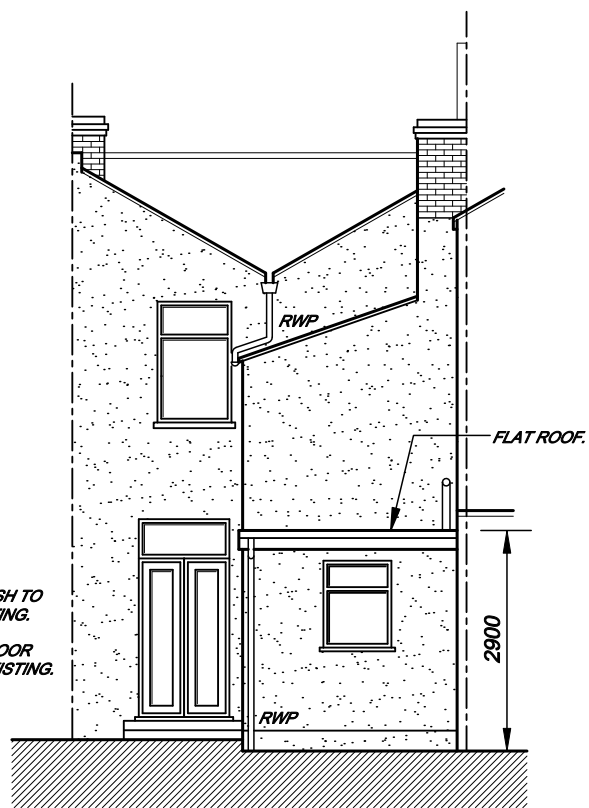

**PROPOSED REAR
ELEVATION**

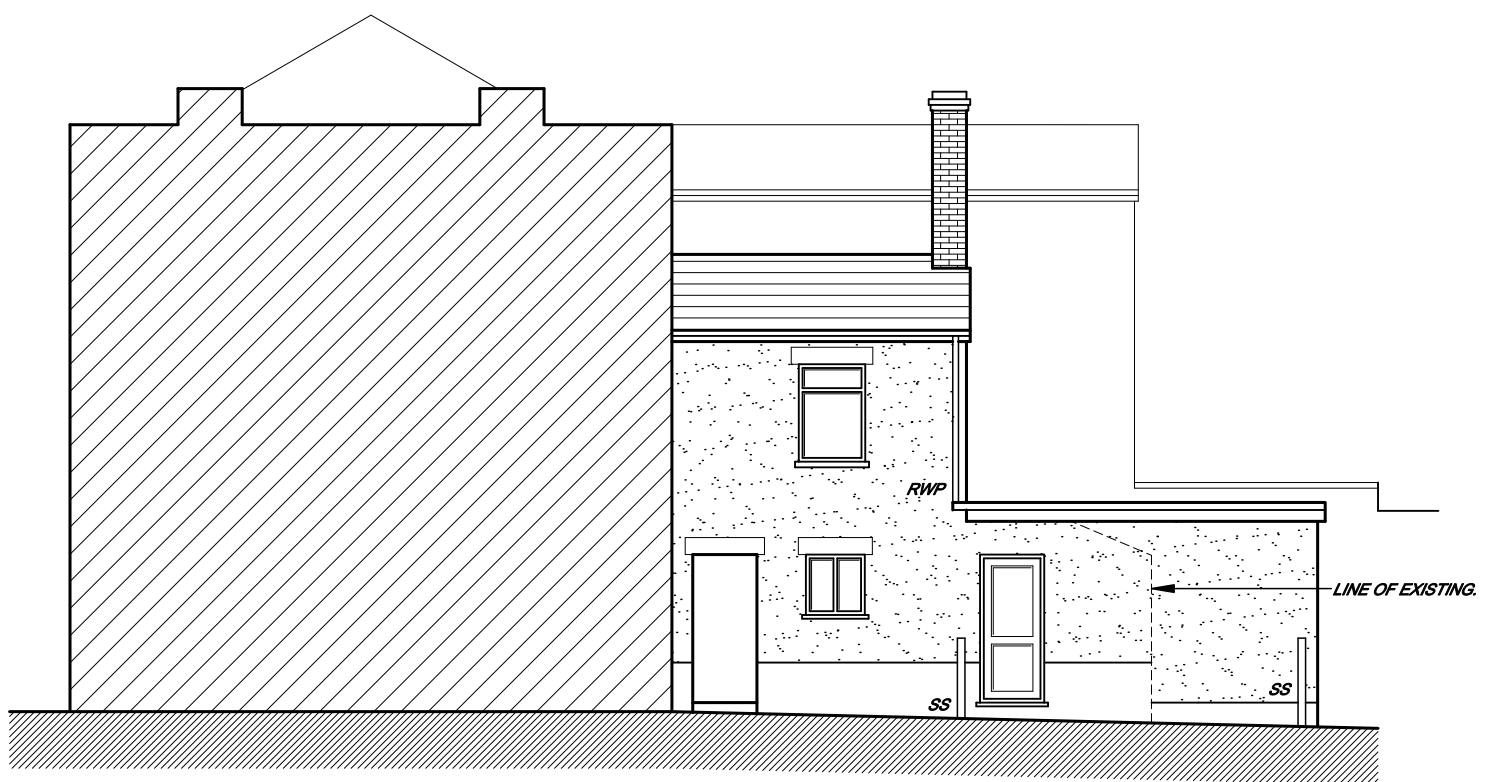

**PROPOSED SIDE
ELEVATION**

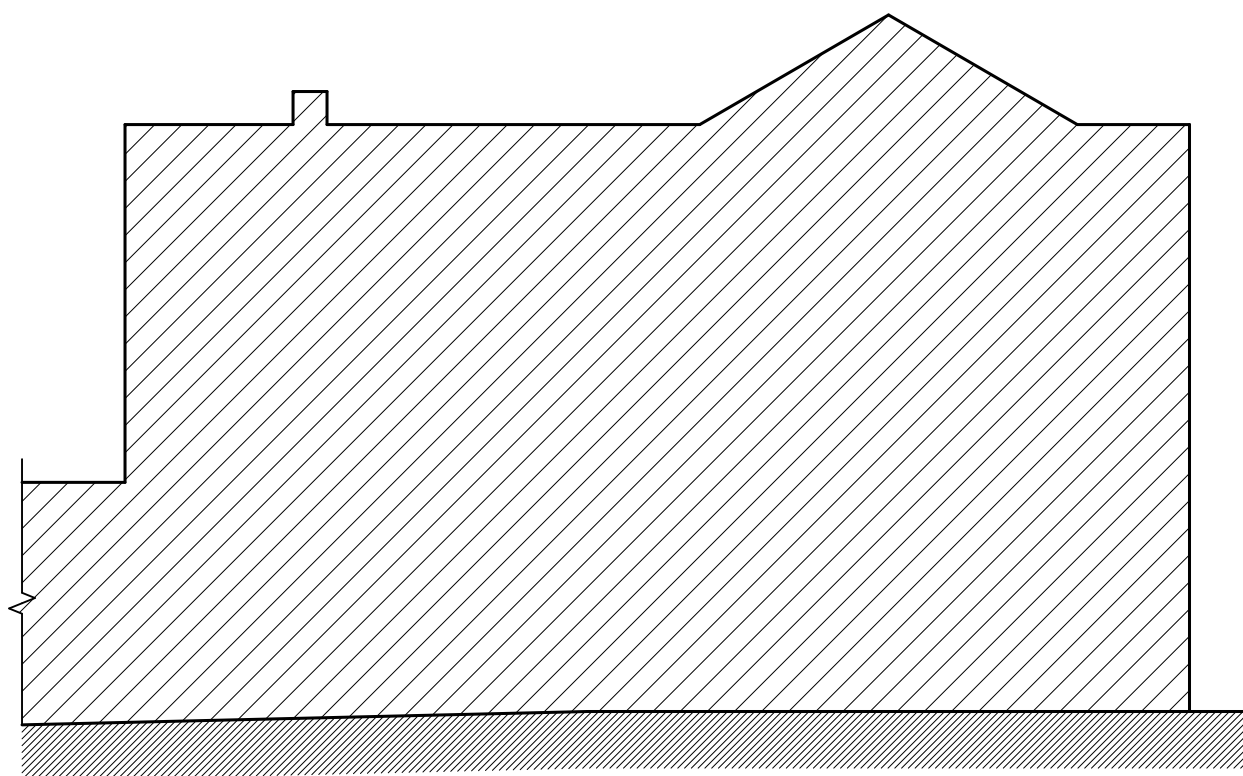

**PROPOSED SIDE
ELEVATION
(EXTENSION NOT SEEN)**

