

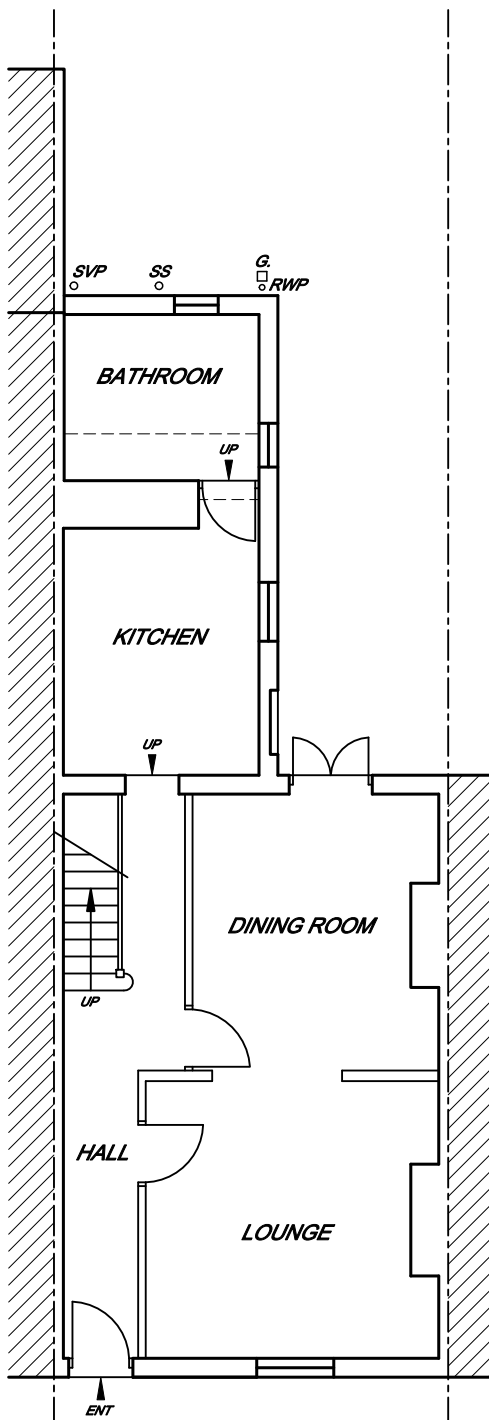


SITE PLAN
SCALE - 1:200.

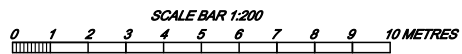

EXISTING GROUND FLOOR PLAN

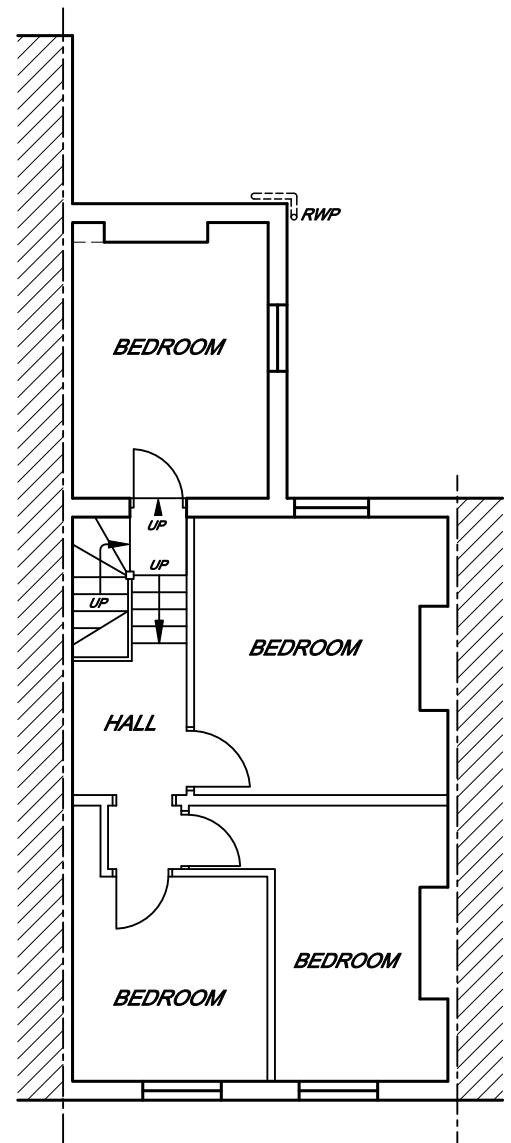

EXISTING FIRST FLOOR PLAN



© COPYRIGHT - BROOKS DESIGN SERVICE 2023.

A - FIRST FLOOR EXTENSION REMOVED.

BROOKS DESIGN SERVICE

SPECIALISTS IN BUILDING PLANS FOR EXTENSIONS & LOFT CONVERSIONS

TEL - 020 8303 6883
MOB - 07521 213065

WWW.BROOKSDESIGNSERVICE.CO.UK
(BUILDER & LOFT COMPANY ENQUIRIES WELCOME)

37 BLUE ANCHOR LANE, LONDON, SE16 3UL.

PROPOSED SINGLE STOREY REAR EXTENSION & INTERNAL / EXTERNAL ALTERATIONS.

SCALE - 1:100 @ A3

No. - 23/37/1/A.