



EXISTING SIDE ELEVATION

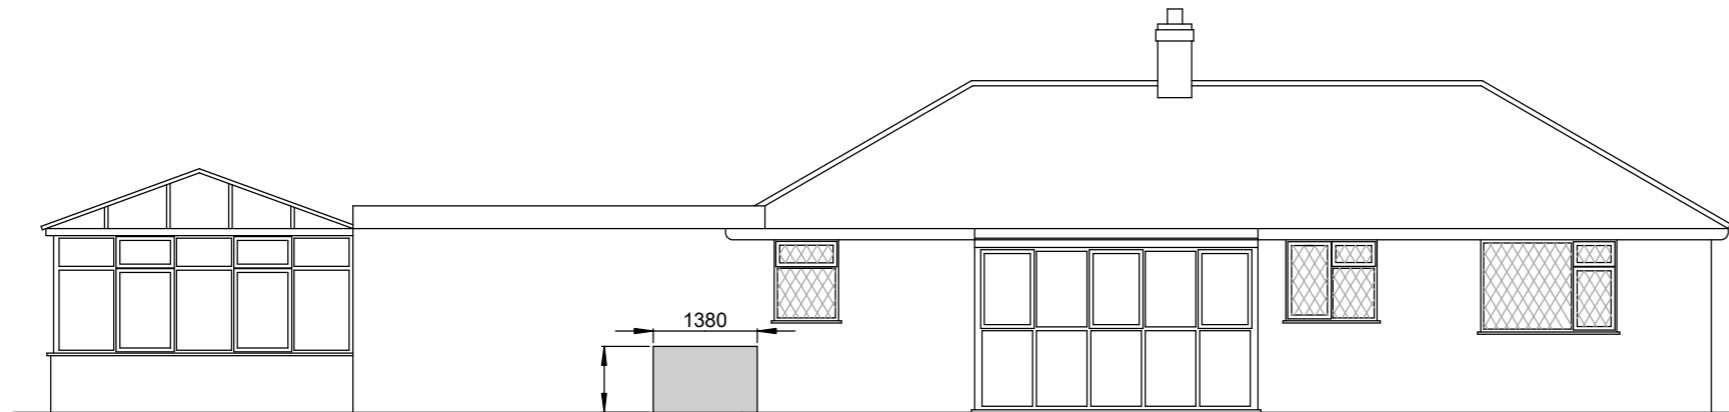

air source heat pump
PROPOSED SIDE ELEVATION

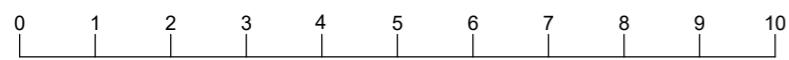

SCALE 1:100 on A3

NOTE: ALL FLOOR AND GROUND LEVELS TO REMAIN AS EXISTING

<u>PROJECT ADDRESS</u> 63 RATTLERS ROAD, BRANDON, SUFFOLK, IP27 0HD
<u>TITLE</u> EXISTING AND PROPOSED ELEVATIONS
<u>SCALE</u> 1:100
<u>DRAWING NO</u> DA/001