


SITE LOCATION PLAN

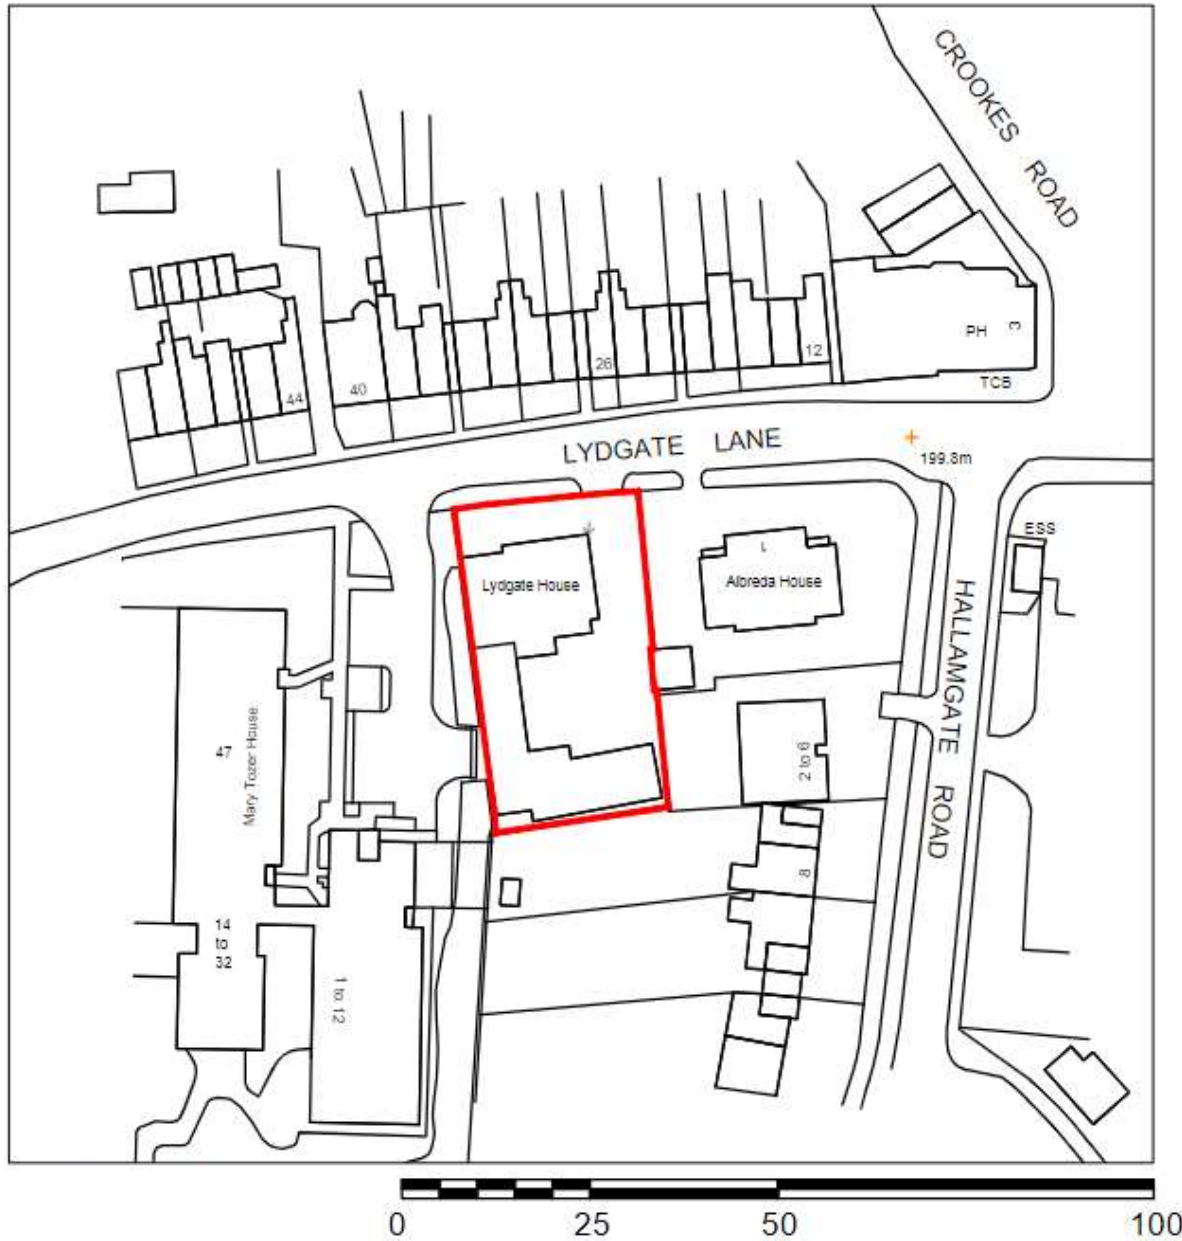

Project
**PROPOSED CONVERSION OF PART OF
LYDGATE HOUSE TO RESIDENTIAL**

Title
SITE LOCATION PLAN

Status
S4 - PLANNING


Scale As shown	Project No. 2023-071	Rev P01	Rev Date 04/12/2023
-------------------	-------------------------	------------	------------------------

 **STUDIO D GROUP**
208 Fulham road
London SW10 9 PJ **AA-PL-100**

SITE PLAN




Scale 1:200
0 10 20


Project			
PROPOSED CONVERSION OF PART OF LYDGATE HOUSE TO RESIDENTIAL			
Title			
SITE PLAN			
Status			
S4 - PLANNING			
Scale	Project No.	Rev	Rev Date
1:200	2023-071	P01	04/12/2023
		STUDIO D GROUP 208 Fulham road London SW10 9 PJ	
		AA-PL-102	

NOTES:


DO NOT SCALE FROM THIS DRAWING
VERIFY ALL DIMENSIONS ON SITE BEFORE PROCEEDING WITH WORK
NOTIFY ANY DISCREPANCIES TO ARCHITECT

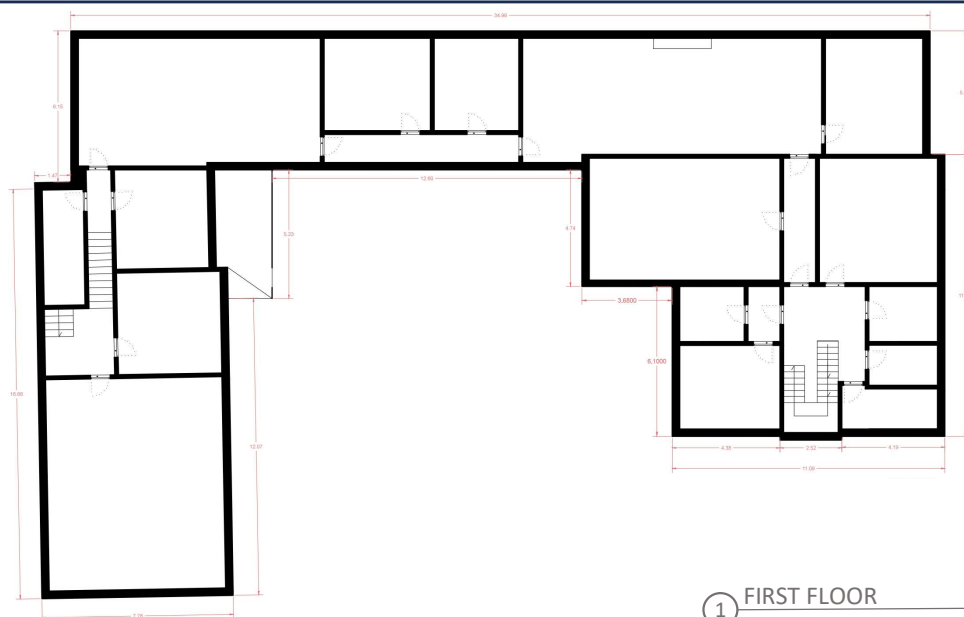


① FIRST FLOOR

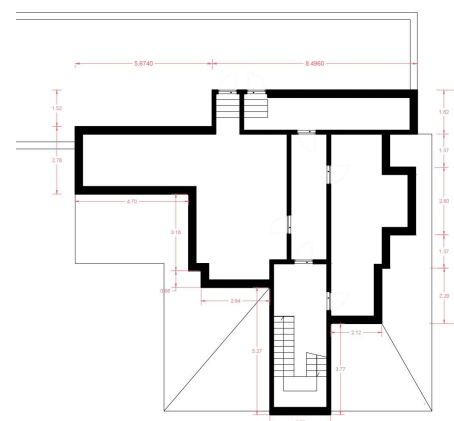

② SECOND FLOOR

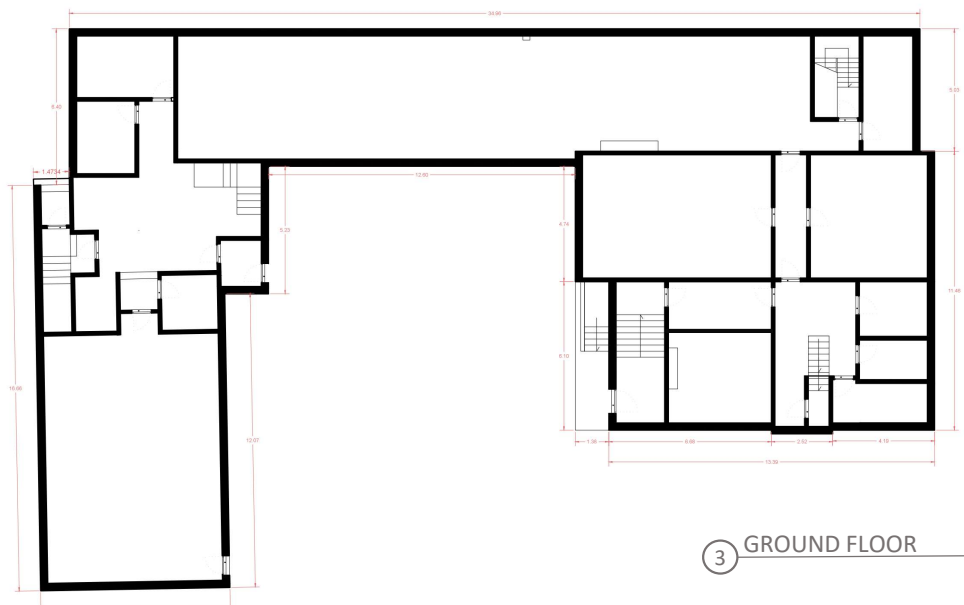

③ GROUND FLOOR

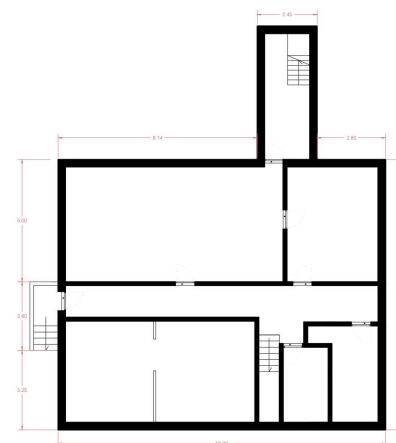

④ LOWER GROUND FLOOR



Project
**PROPOSED CONVERSION OF PART OF
LYDGATE HOUSE TO RESIDENTIAL**

Title
EXISTING FLOORPLANS

Status
S4 - PLANNING

Scale	Project No.	Rev	Rev Date
As shown	2023-071	P01	02/12/2023

 **STUDIO D GROUP**
208 Fulham road
London SW10 9 PJ


AA-PL-102

LYDGATE HOUSE, LYDGATE LANE, SHEFFIELD S10 5FH

NOTES:
 DO NOT SCALE FROM THIS DRAWING
 VERIFY ALL DIMENSIONS ON SITE BEFORE PROCEEDING WITH WORK
 NOTIFY ANY DISCREPANCIES TO ARCHITECT




1 NORTH ELEVATION

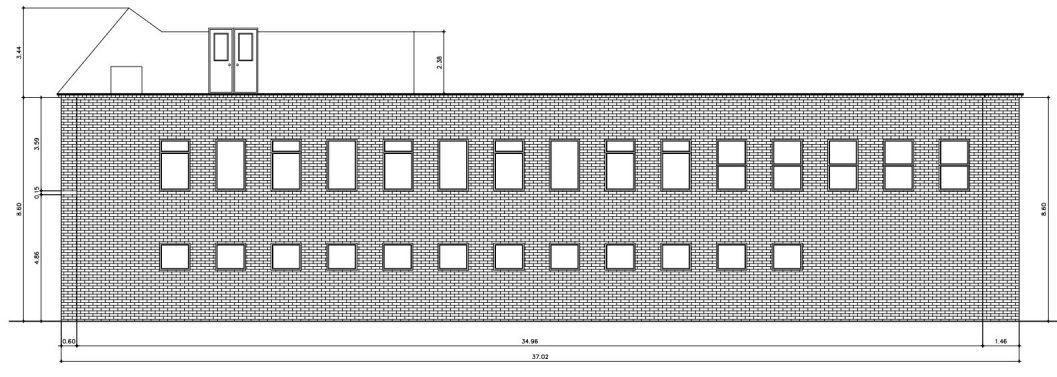


2 WEST ELEVATION



3 SOUTH ELEVATION

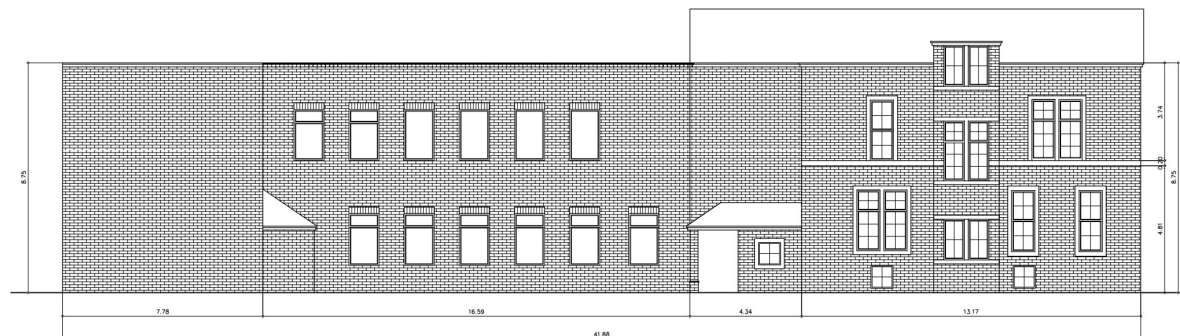

4 EAST ELEVATION

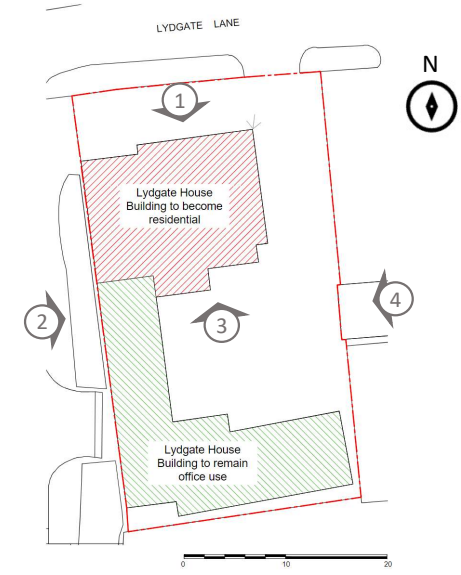


Project
PROPOSED CONVERSION OF PART OF LYDGATE HOUSE TO RESIDENTIAL

Title
EXISTING ELEVATIONS

Status
S4 - PLANNING

Scale	Project No.	Rev	Rev Date
As shown	2023-071	P01	02/12/2023


STUDIO D GROUP
 208 Fulham road
 London SW10 9 PJ

AA-PL-103

NOTES:

DO NOT SCALE FROM THIS DRAWING
VERIFY ALL DIMENSIONS ON SITE BEFORE PROCEEDING WITH WORK
NOTIFY ANY DISCREPANCIES TO ARCHITECT



4 LOWER GROUND FLOOR



Project
**PROPOSED CONVERSION OF PART OF
LYDGATE HOUSE TO RESIDENTIAL**

Title
PROPOSED FLOORPLANS


Status
S4 - PLANNING

Scale	Project No.	Rev	Rev Date
As shown	2023-071	P01	18/12/2023

STUDIO D GROUP
208 Fulham road
London SW10 9 PJ **AA-PL-104**

NOTES:

DO NOT SCALE FROM THIS DRAWING
 VERIFY ALL DIMENSIONS ON SITE BEFORE PROCEEDING WITH WORK
 NOTIFY ANY DISCREPANCIES TO ARCHITECT

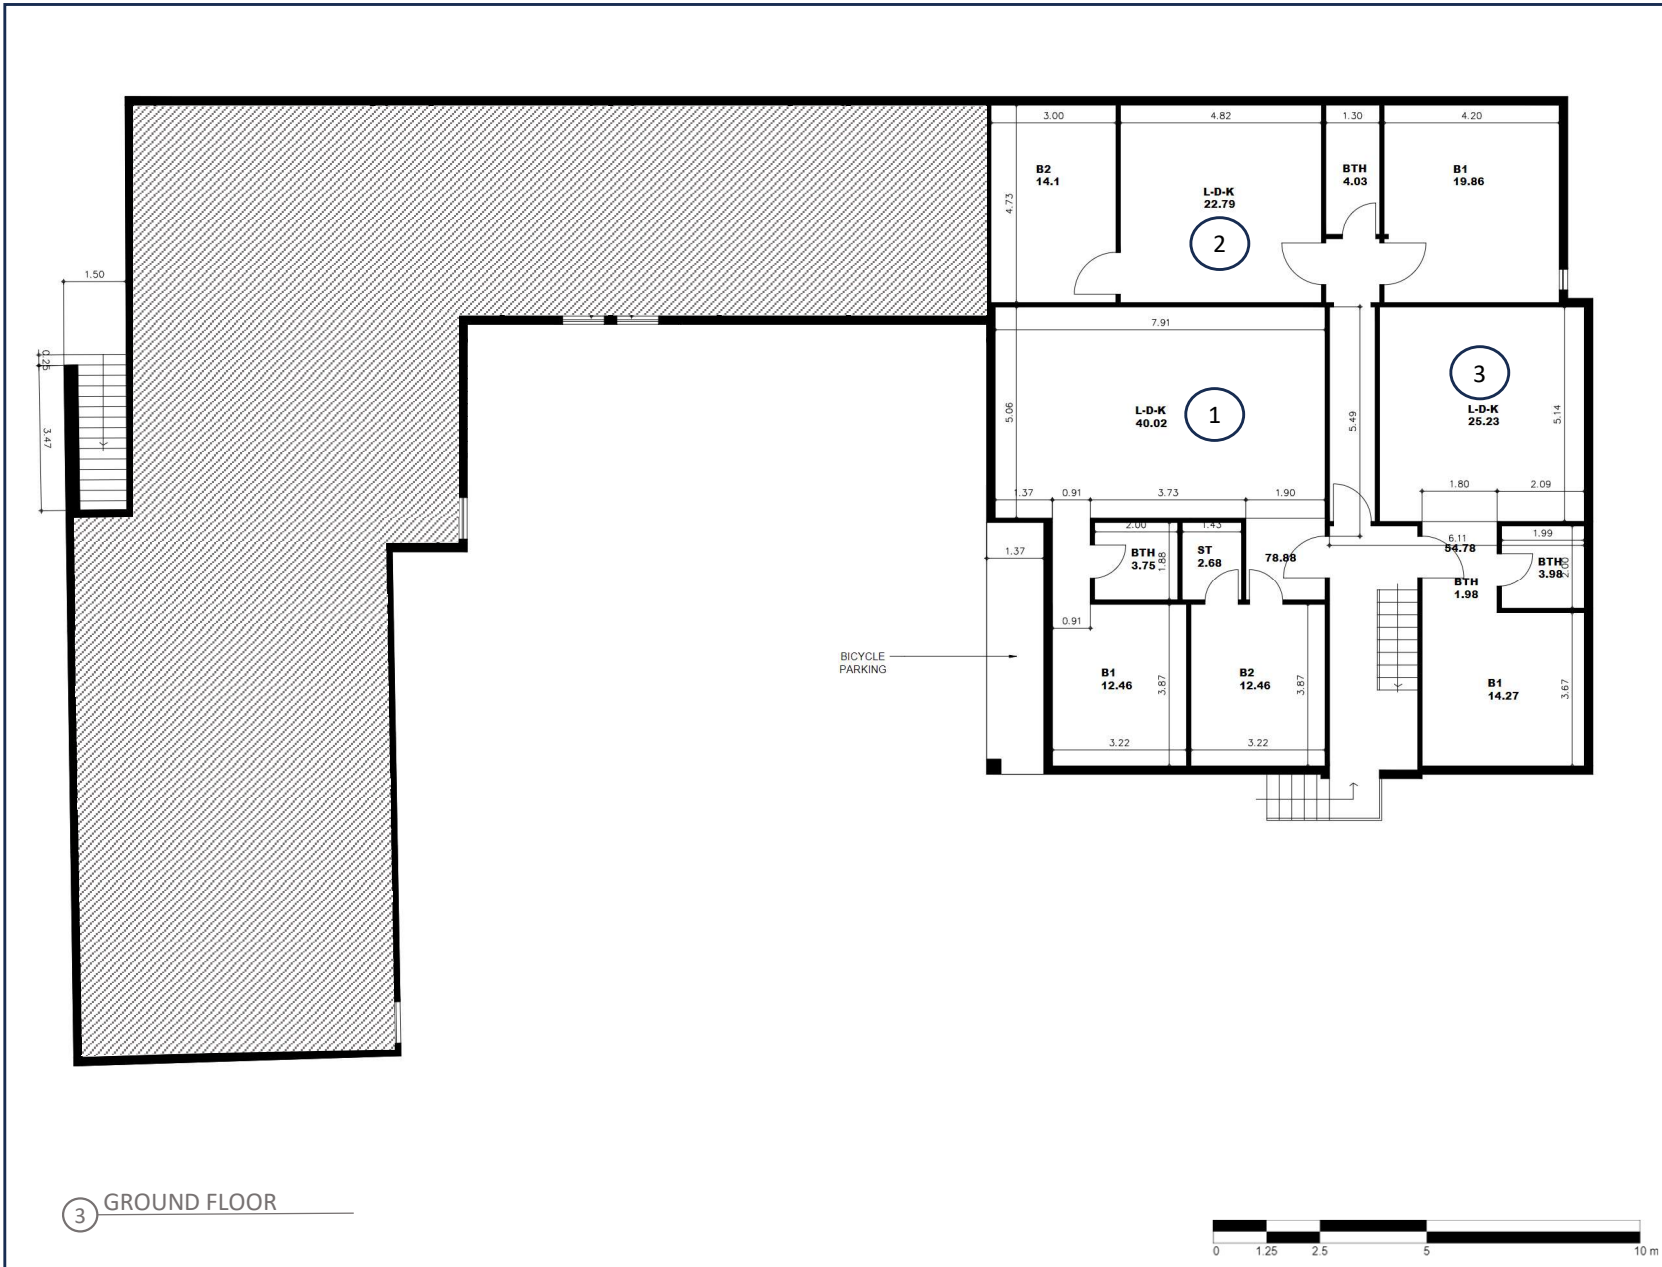

3 GROUND FLOOR



Project
**PROPOSED CONVERSION OF PART OF
 LYDGATE HOUSE TO RESIDENTIAL**

Title
PROPOSED FLOORPLANS

Status
S4 - PLANNING

Scale	Project No.	Rev	Rev Date
As shown	2023-071	P01	18/12/2023

STUDIO D GROUP
 208 Fulham road
 London SW10 9 PJ

AA-PL-104

NOTES:

DO NOT SCALE FROM THIS DRAWING
VERIFY ALL DIMENSIONS ON SITE BEFORE PROCEEDING WITH WORK
NOTIFY ANY DISCREPANCIES TO ARCHITECT



Project
**PROPOSED CONVERSION OF PART OF
LYDGATE HOUSE TO RESIDENTIAL**


Title
PROPOSED FLOORPLANS

Status
S4 - PLANNING

Scale	Project No.	Rev	Rev Date
As shown	2023-071	P01	18/12/2023

 **STUDIO D GROUP**
208 Fulham road
London SW10 9 PJ **AA-PL-104**

NOTES:
 DO NOT SCALE FROM THIS DRAWING
 VERIFY ALL DIMENSIONS ON SITE BEFORE PROCEEDING WITH WORK
 NOTIFY ANY DISCREPANCIES TO ARCHITECT

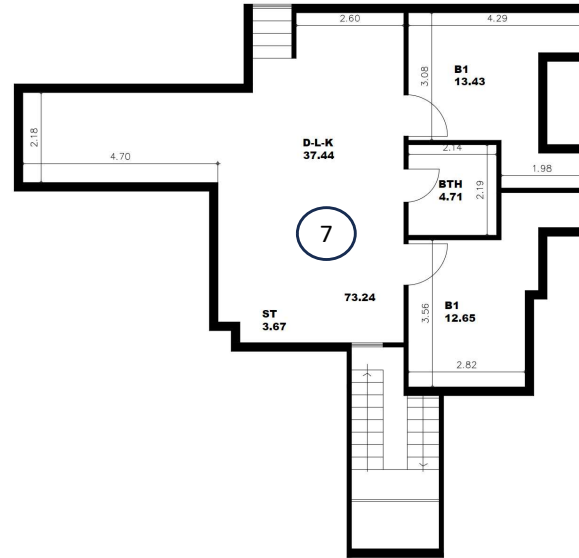

Internal Area (sqm)

	Bed 1	Bed 2	Bath	Living	Total
<u>Lower Ground</u>					
Flat LG1	20.25		9.45	53.483	83.183
Flat LG2	20.35		4.00	36.577	60.927
<u>Ground</u>					
Flat 1	12.46	12.46	3.75	40.02	78.88
Flat 2	14.9	14.1	4.65	26.83	63.08
Flat 3	14.27		3.98	28.28	54.78
<u>First</u>					
Flat 4	11.54	11.54	4.64	30.66	63.17
Flat 5	14.9	14.1	4.65	26.83	63.08
Flat 6	14.27		3.98	28.28	54.78
<u>Second</u>					
Flat 7	13.43	12.65	4.71	37.44	73.24

2 SECOND FLOOR



Project
**PROPOSED CONVERSION OF PART OF
 LYDGATE HOUSE TO RESIDENTIAL**

Title
PROPOSED FLOORPLANS



Status
S4 - PLANNING

Scale	Project No.	Rev	Rev Date
As shown	2023-071	P01	18/12/2023

STUDIO D GROUP
 208 Fulham road
 London SW10 9 PJ **AA-PL-104**

LYDGATE HOUSE, LYDGATE LANE, SHEFFIELD S10 5FH

NOTES:
 DO NOT SCALE FROM THIS DRAWING
 VERIFY ALL DIMENSIONS ON SITE BEFORE PROCEEDING WITH WORK
 NOTIFY ANY DISCREPANCIES TO ARCHITECT

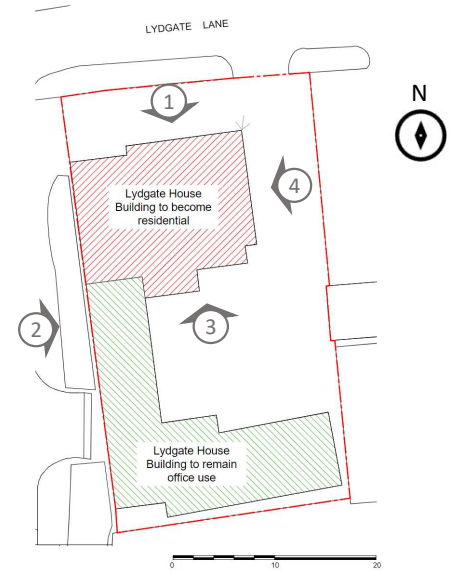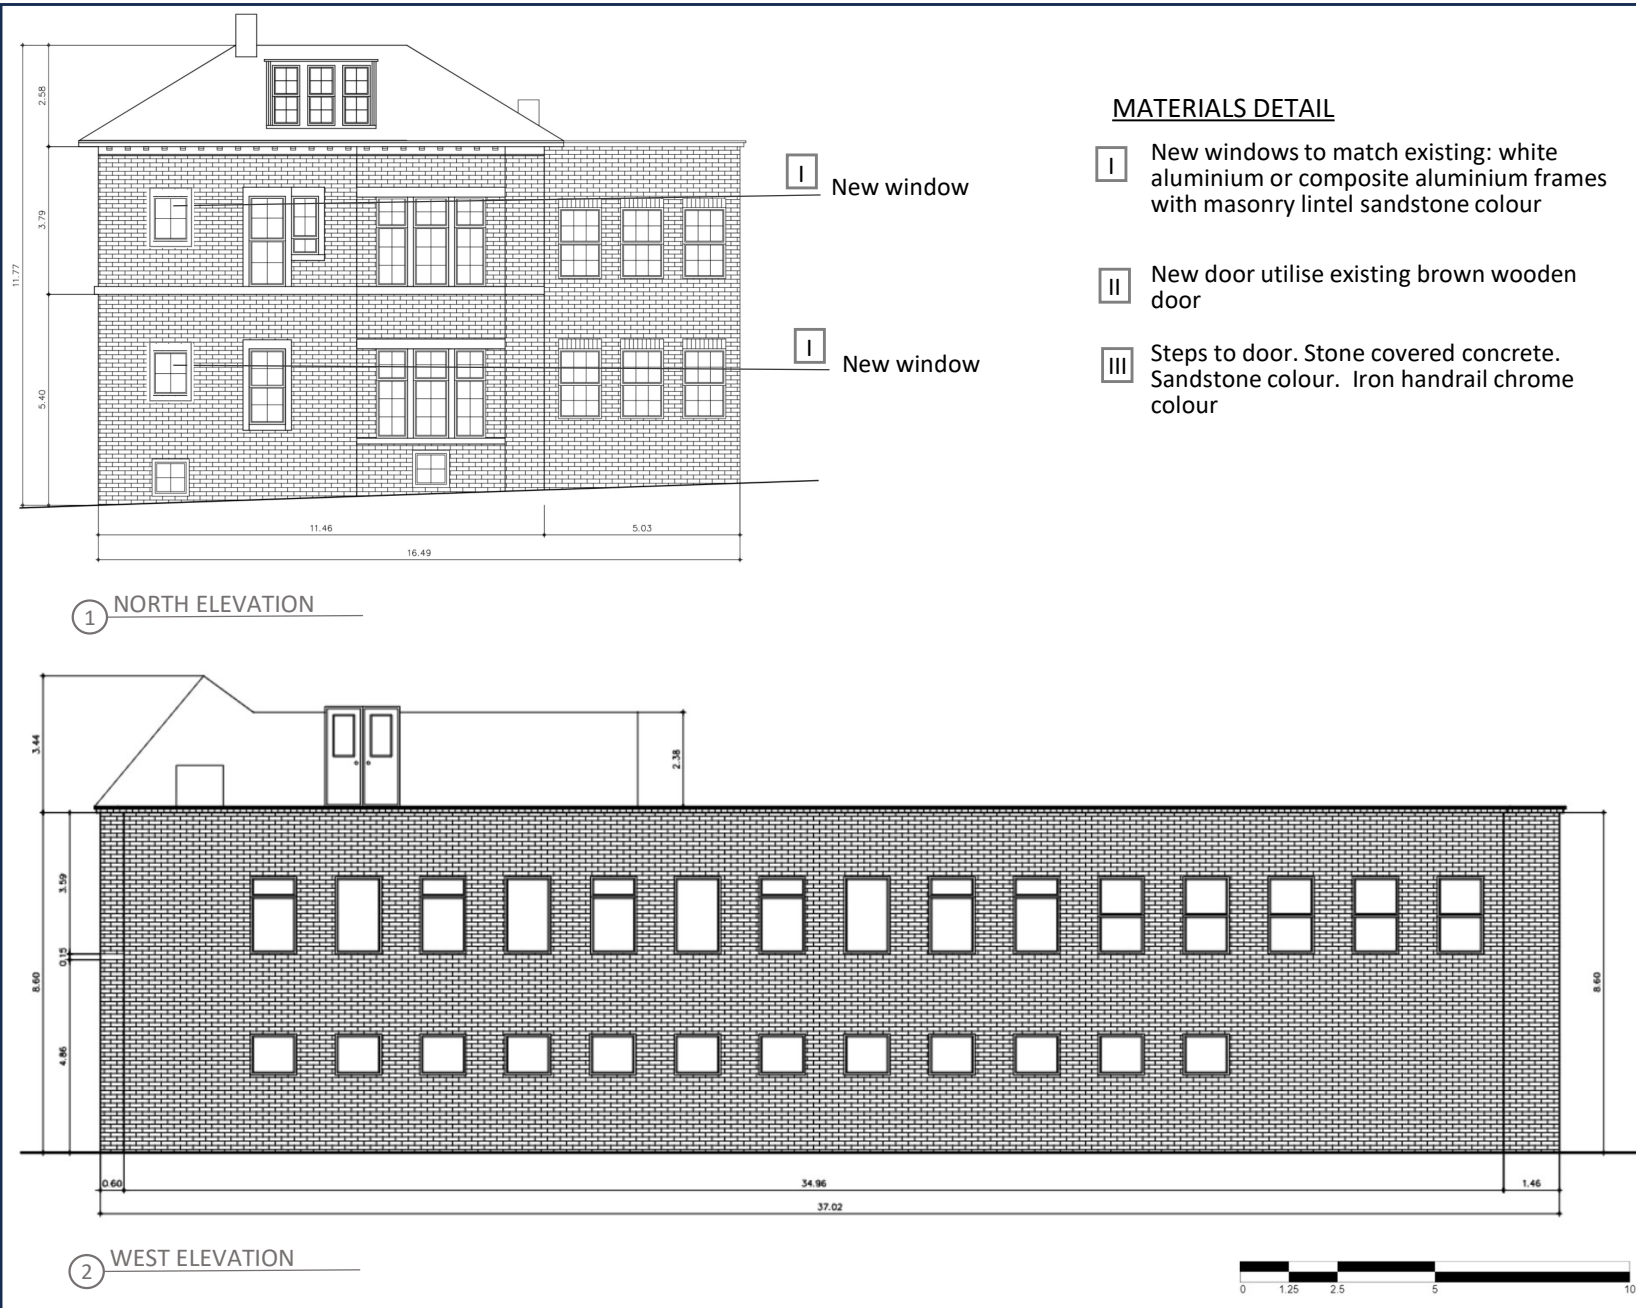

Project
PROPOSED CONVERSION OF PART OF LYDGATE HOUSE TO RESIDENTIAL



Title
PROPOSED ELEVATIONS

Status
S4 - PLANNING

Scale As shown	Project No. 2023-071	Rev P01	Rev Date 182/12/2023
-------------------	-------------------------	------------	-------------------------

STUDIO D GROUP
 208 Fulham road
 London SW10 9 PJ

AA-PL-105

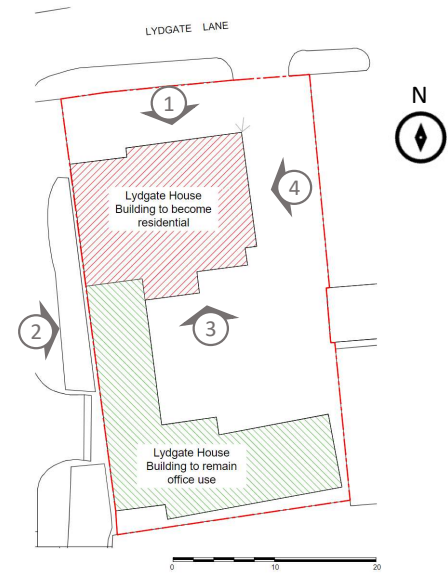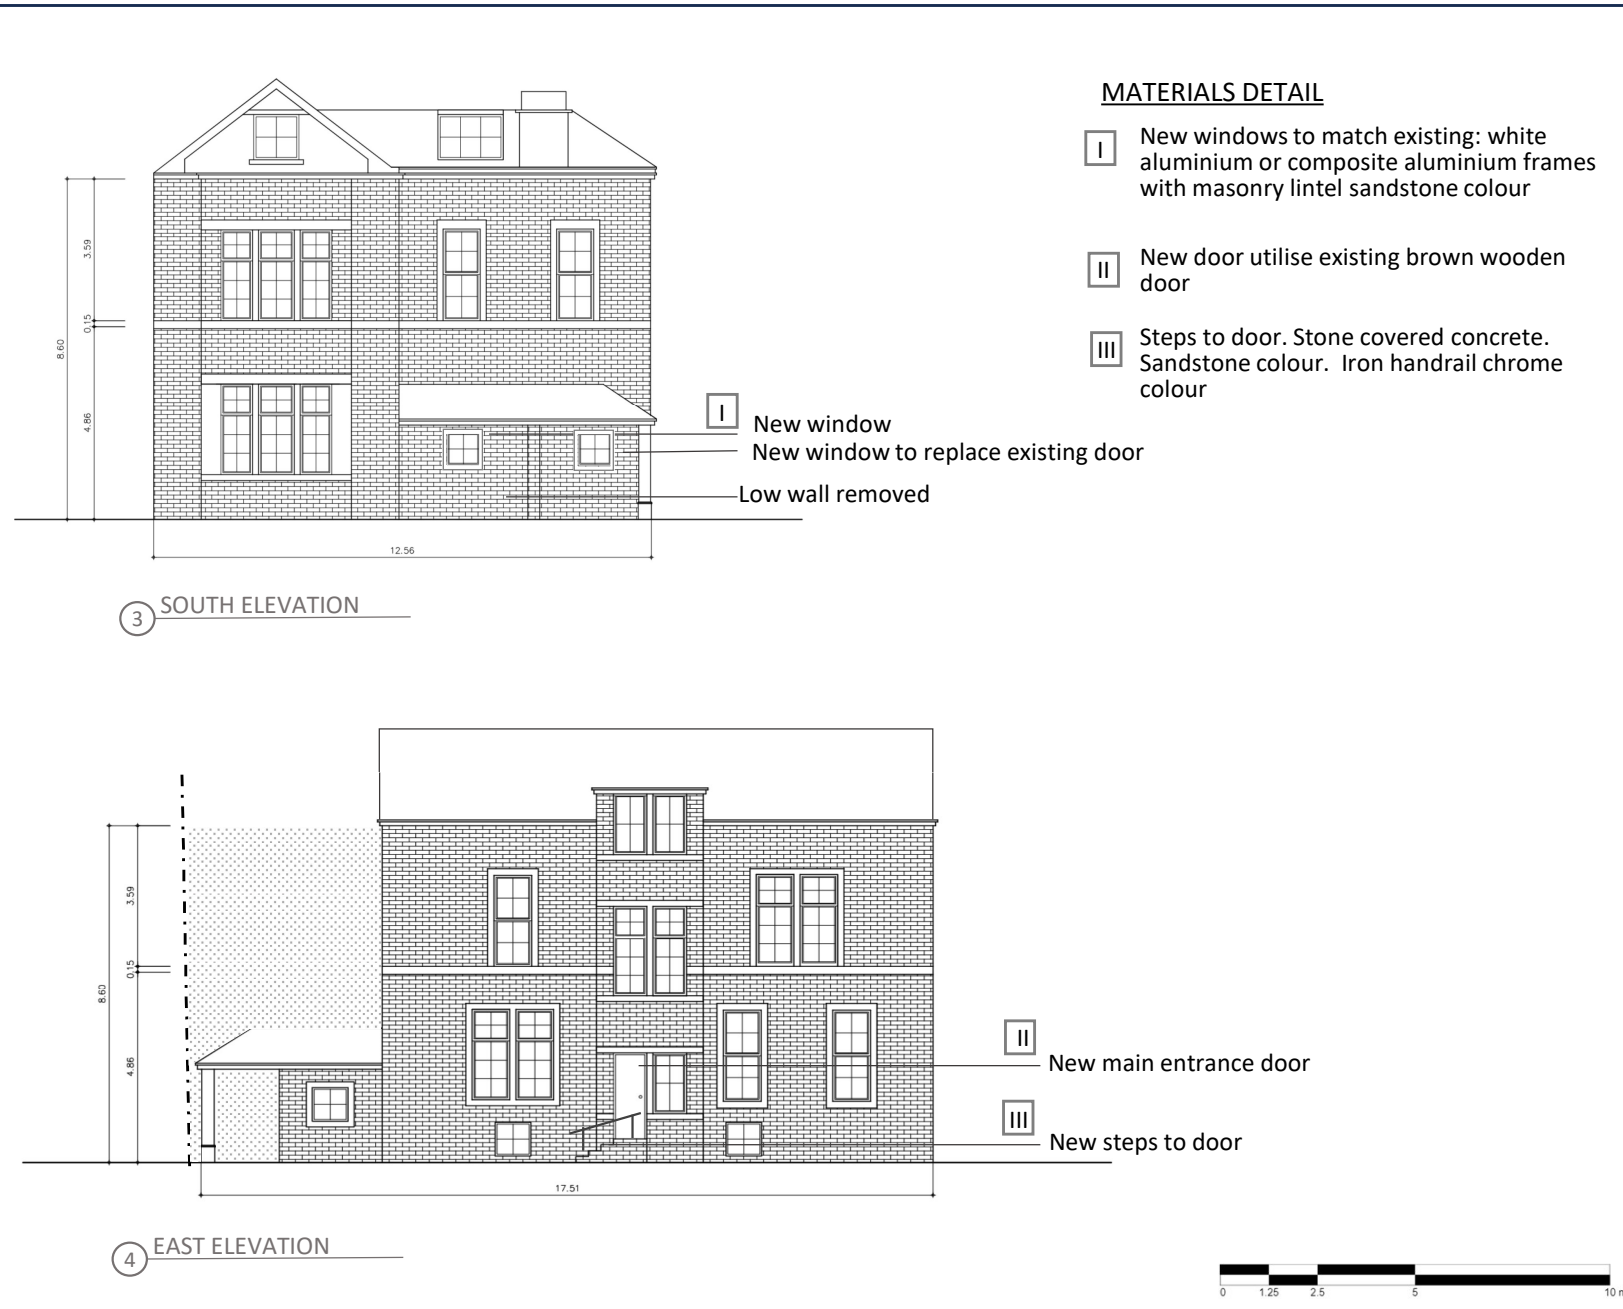

Project
PROPOSED CONVERSION OF PART OF LYDGATE HOUSE TO RESIDENTIAL

Title
PROPOSED ELEVATIONS

Status
S4 - PLANNING


Scale As shown	Project No. 2023-071	Rev P01	Rev Date 18/12/2023
-------------------	-------------------------	------------	------------------------

STUDIO D GROUP
208 Fulham road
London SW10 9 PJ

AA-PL-105

Lydgate House, Lydgate Lane, Sheffield S10 5FH

Car Parking: Current Usage

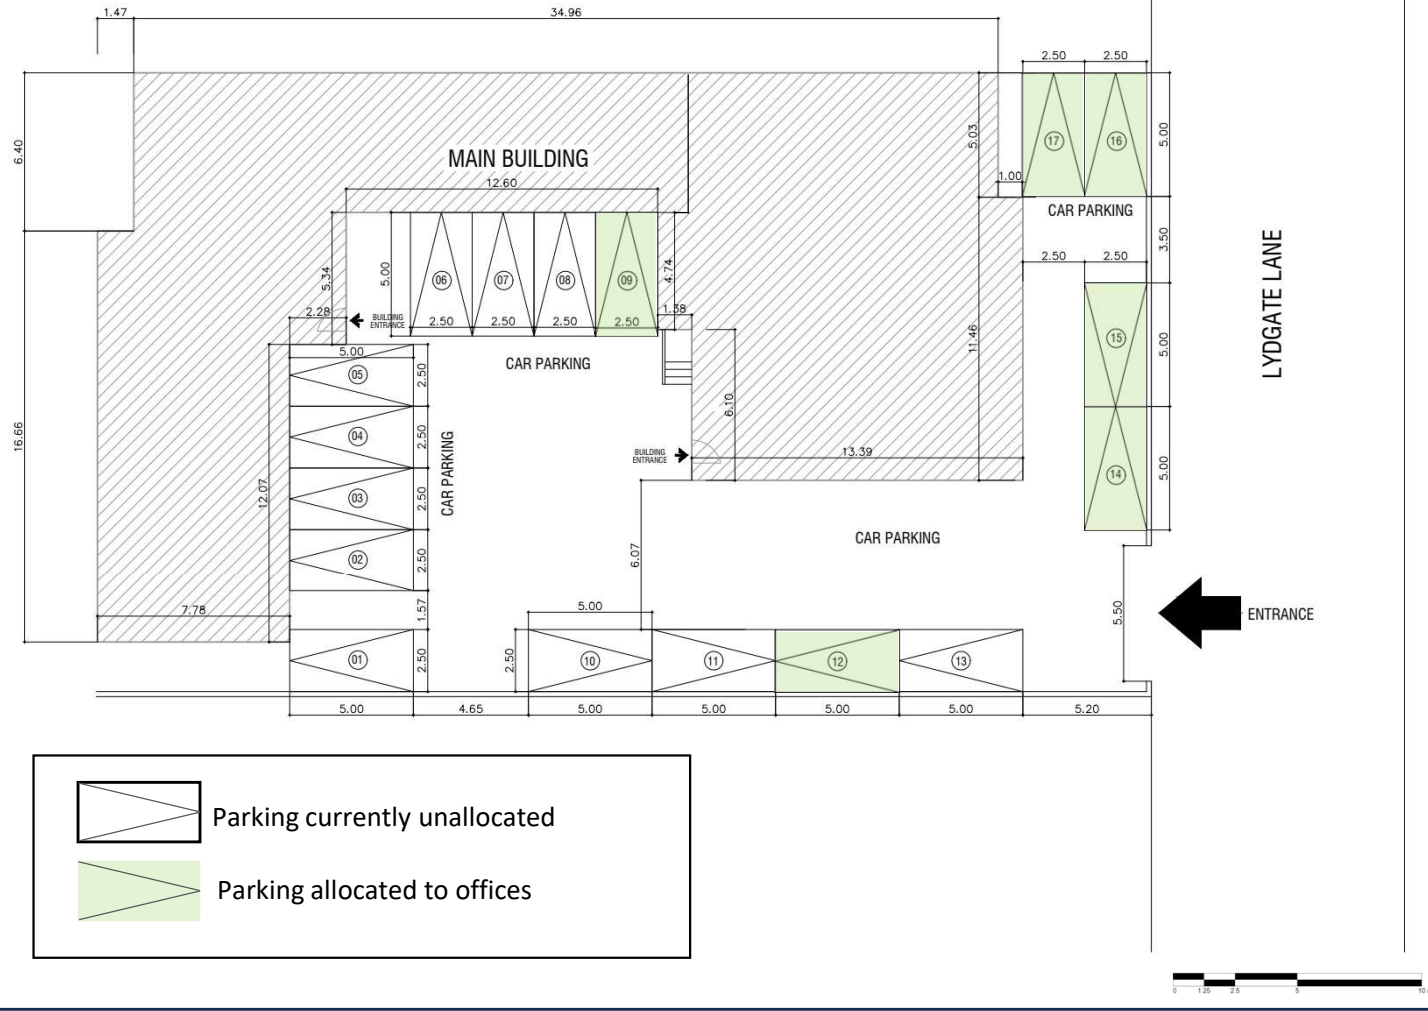


Project
PROPOSED CONVERSION OF PART OF LYDGATE HOUSE TO RESIDENTIAL

Title
CURRENT CAR PARKING


Status
S4 - PLANNING

Scale As shown	Project No. 2023-071	Rev P01	Rev Date 04/12/2023
-------------------	-------------------------	------------	------------------------


STUDIO D GROUP
 208 Fulham road
 London SW10 9 PJ

AA-PL-106

Lydgate House, Lydgate Lane, Sheffield S10 5FH
Car Parking: Proposed Allocation Residential / Office

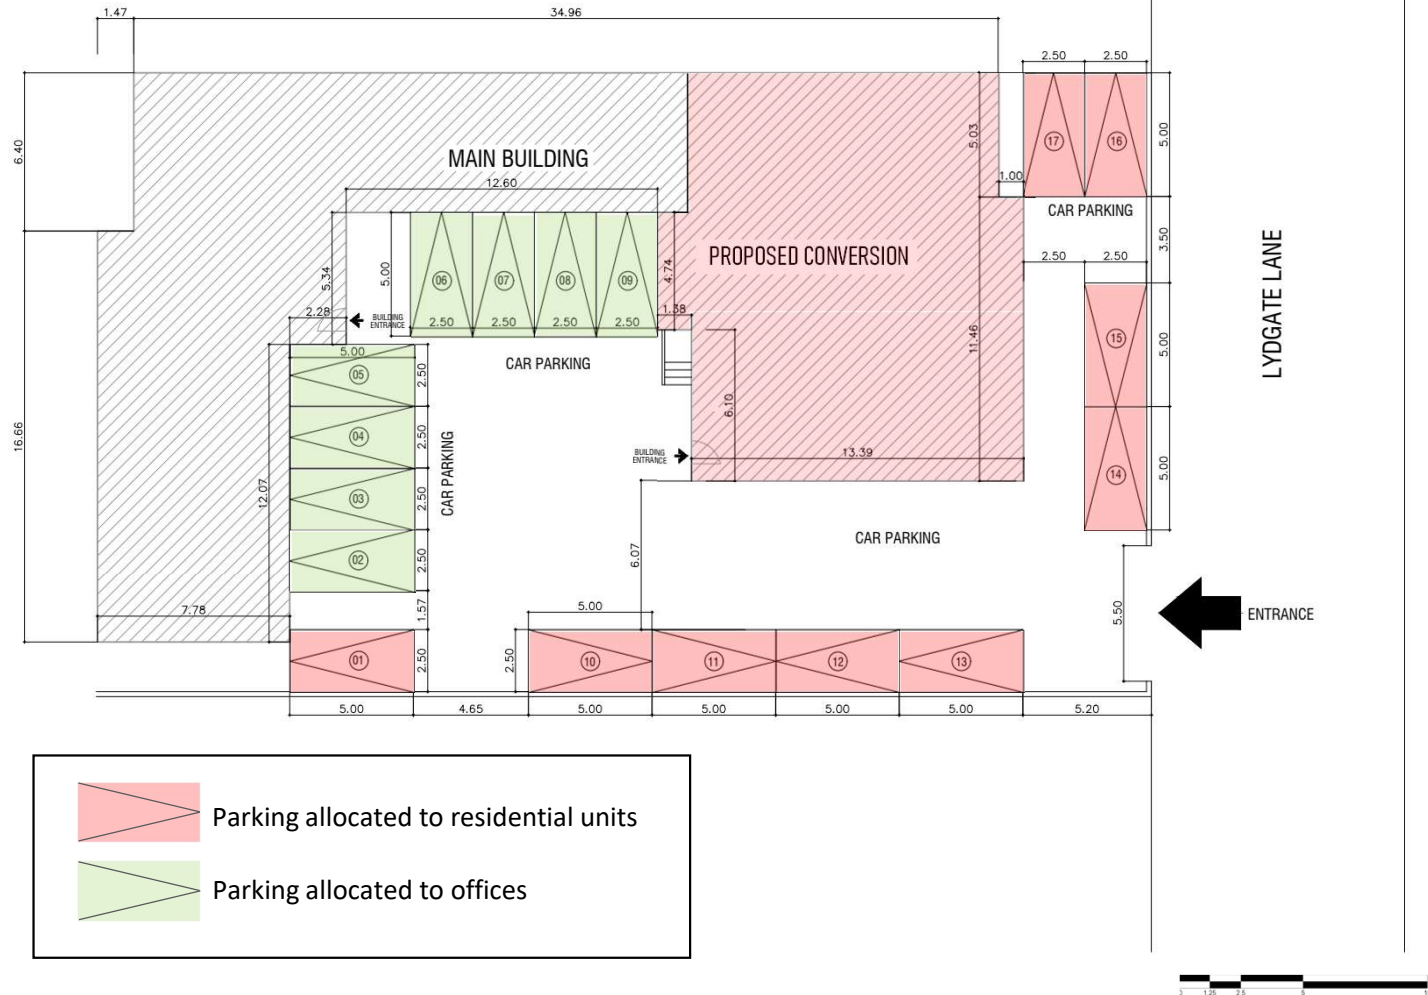

Project
PROPOSED CONVERSION OF PART OF LYDGATE HOUSE TO RESIDENTIAL

Title
PROPOSED CAR PARKING


Status
S4 - PLANNING

Scale	Project No.	Rev	Rev Date
As shown	2023-071	P01	04/12/2023

STUDIO D GROUP
 208 Fulham road
 London SW10 9 PJ

AA-PL-107

LYDGATE HOUSE, LYDGATE LANE, SHEFFIELD S10 5FH

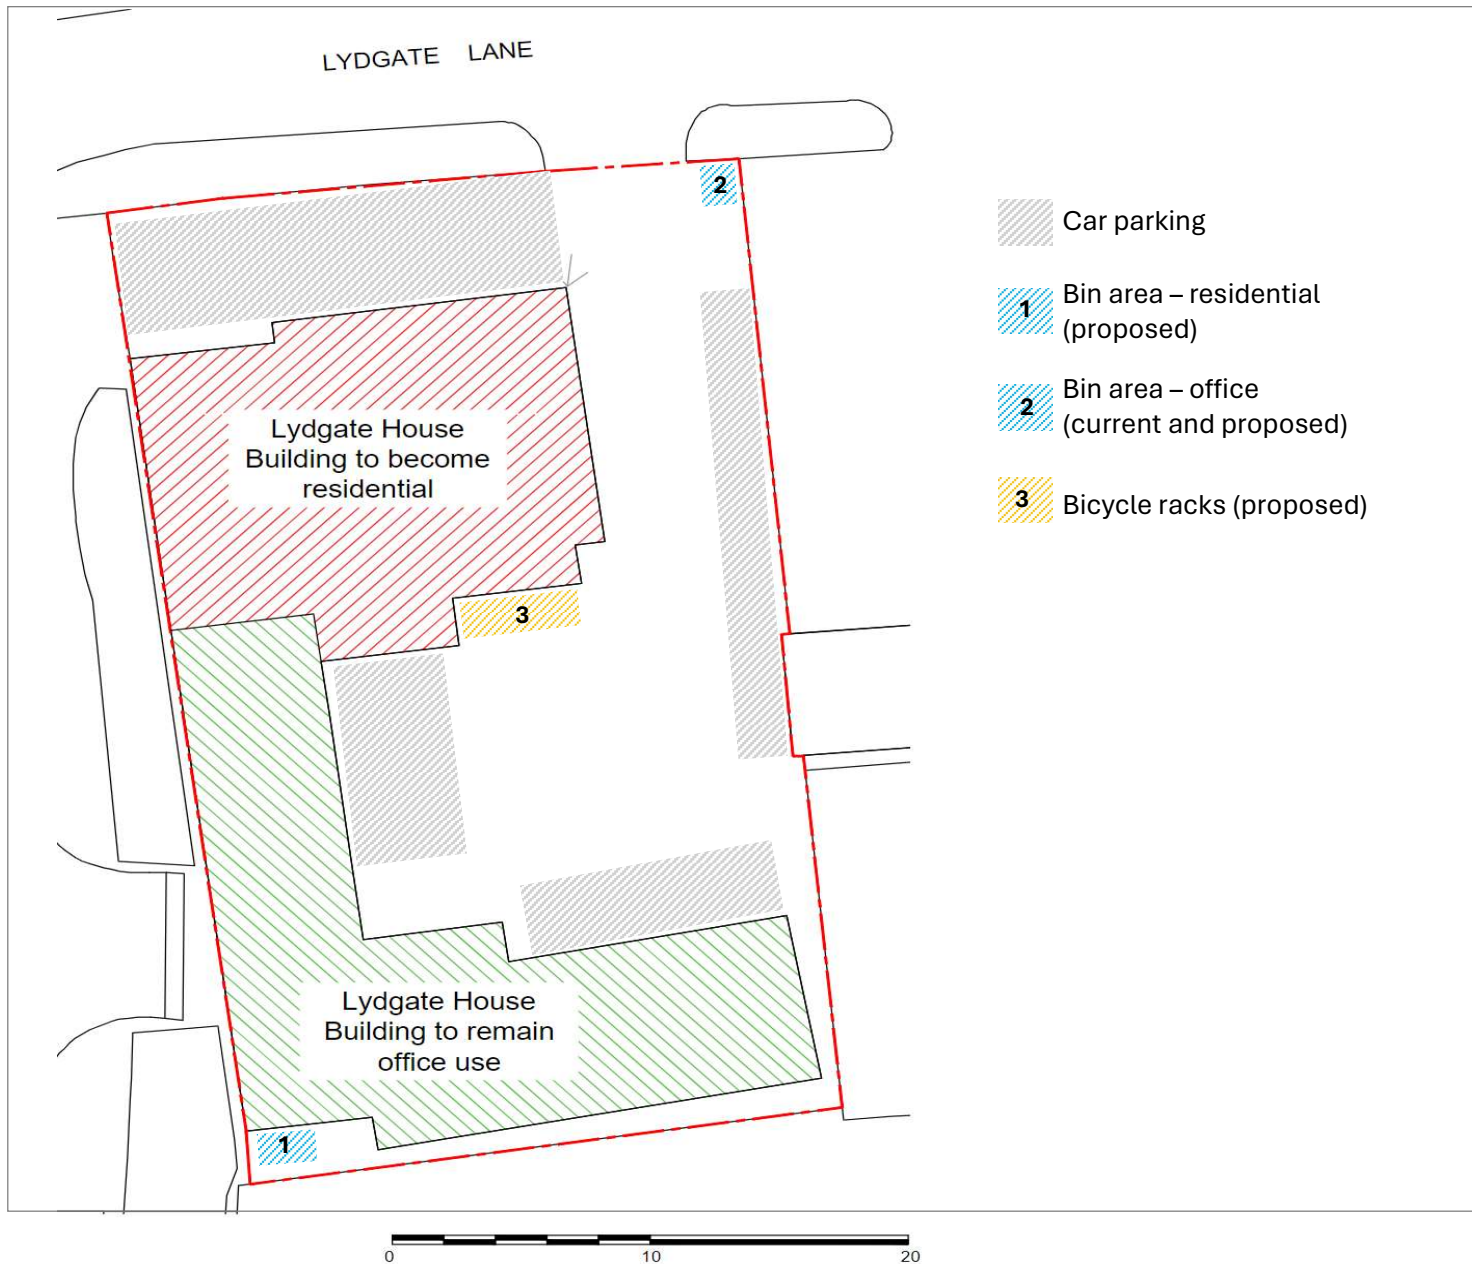


Project
**PROPOSED CONVERSION OF PART OF
LYDGATE HOUSE TO RESIDENTIAL**

Title
BIKE AND BIN STORAGE LOCATIONS

Status
S4 - PLANNING

Scale	Project No.	Rev	Rev Date
As shown	2023-071	P01	02/12/2023

 **STUDIO D GROUP**
208 Fulham road
London SW10 9 PJ **AA-PL-108**