



Existing Front Elevation  
1 : 100

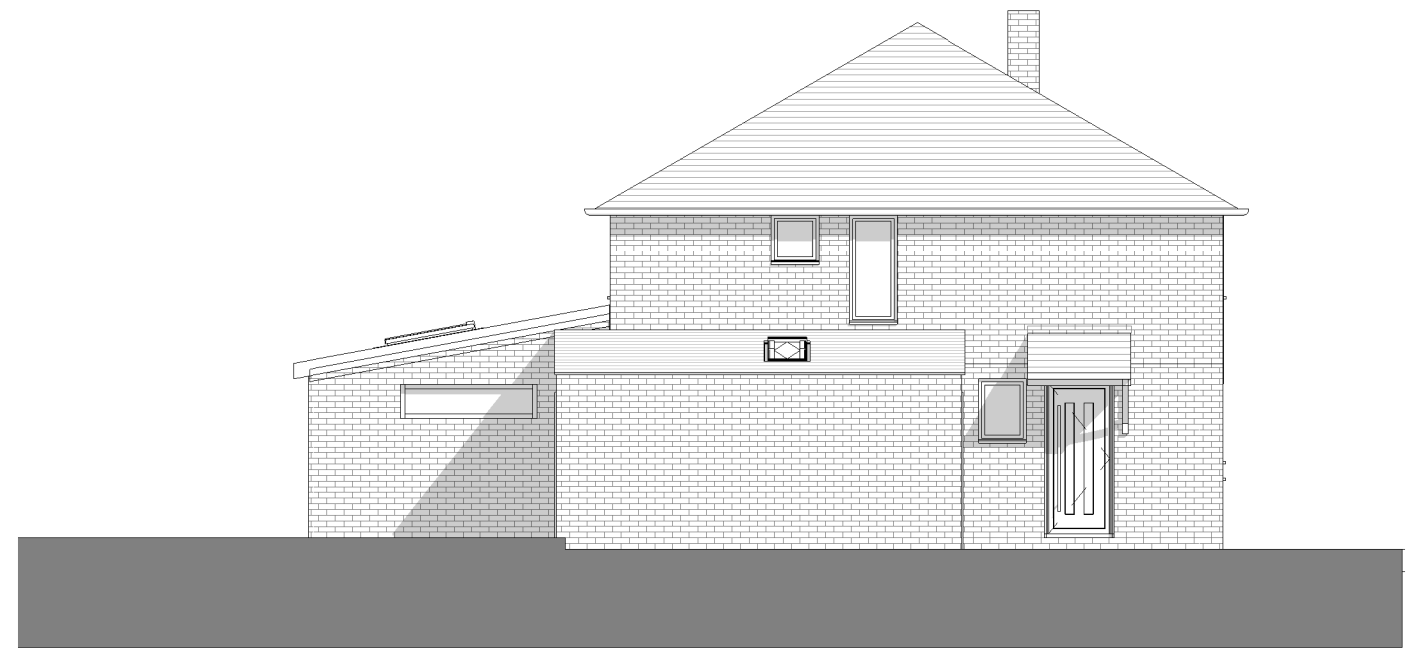

Existing Side Elevation  
1 : 100



Existing Rear Elevation  
1 : 100

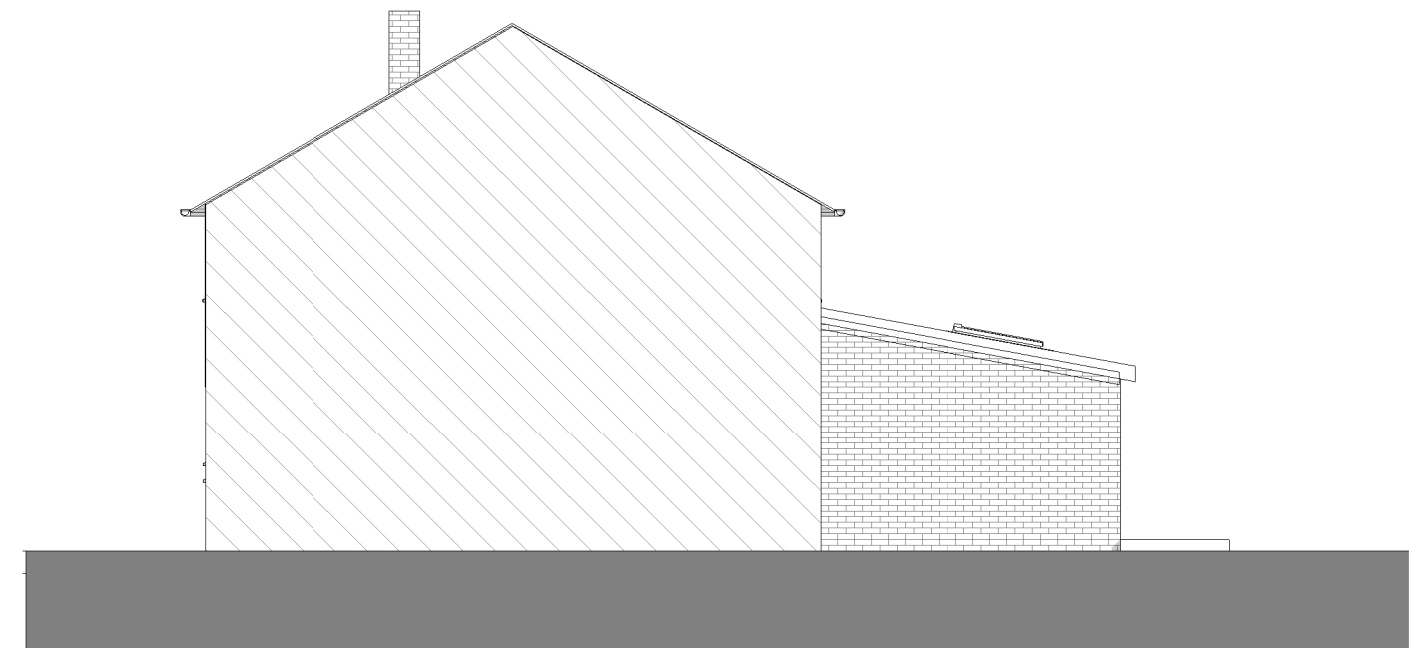

Existing Side Elevation  
1 : 100

