


A130
1

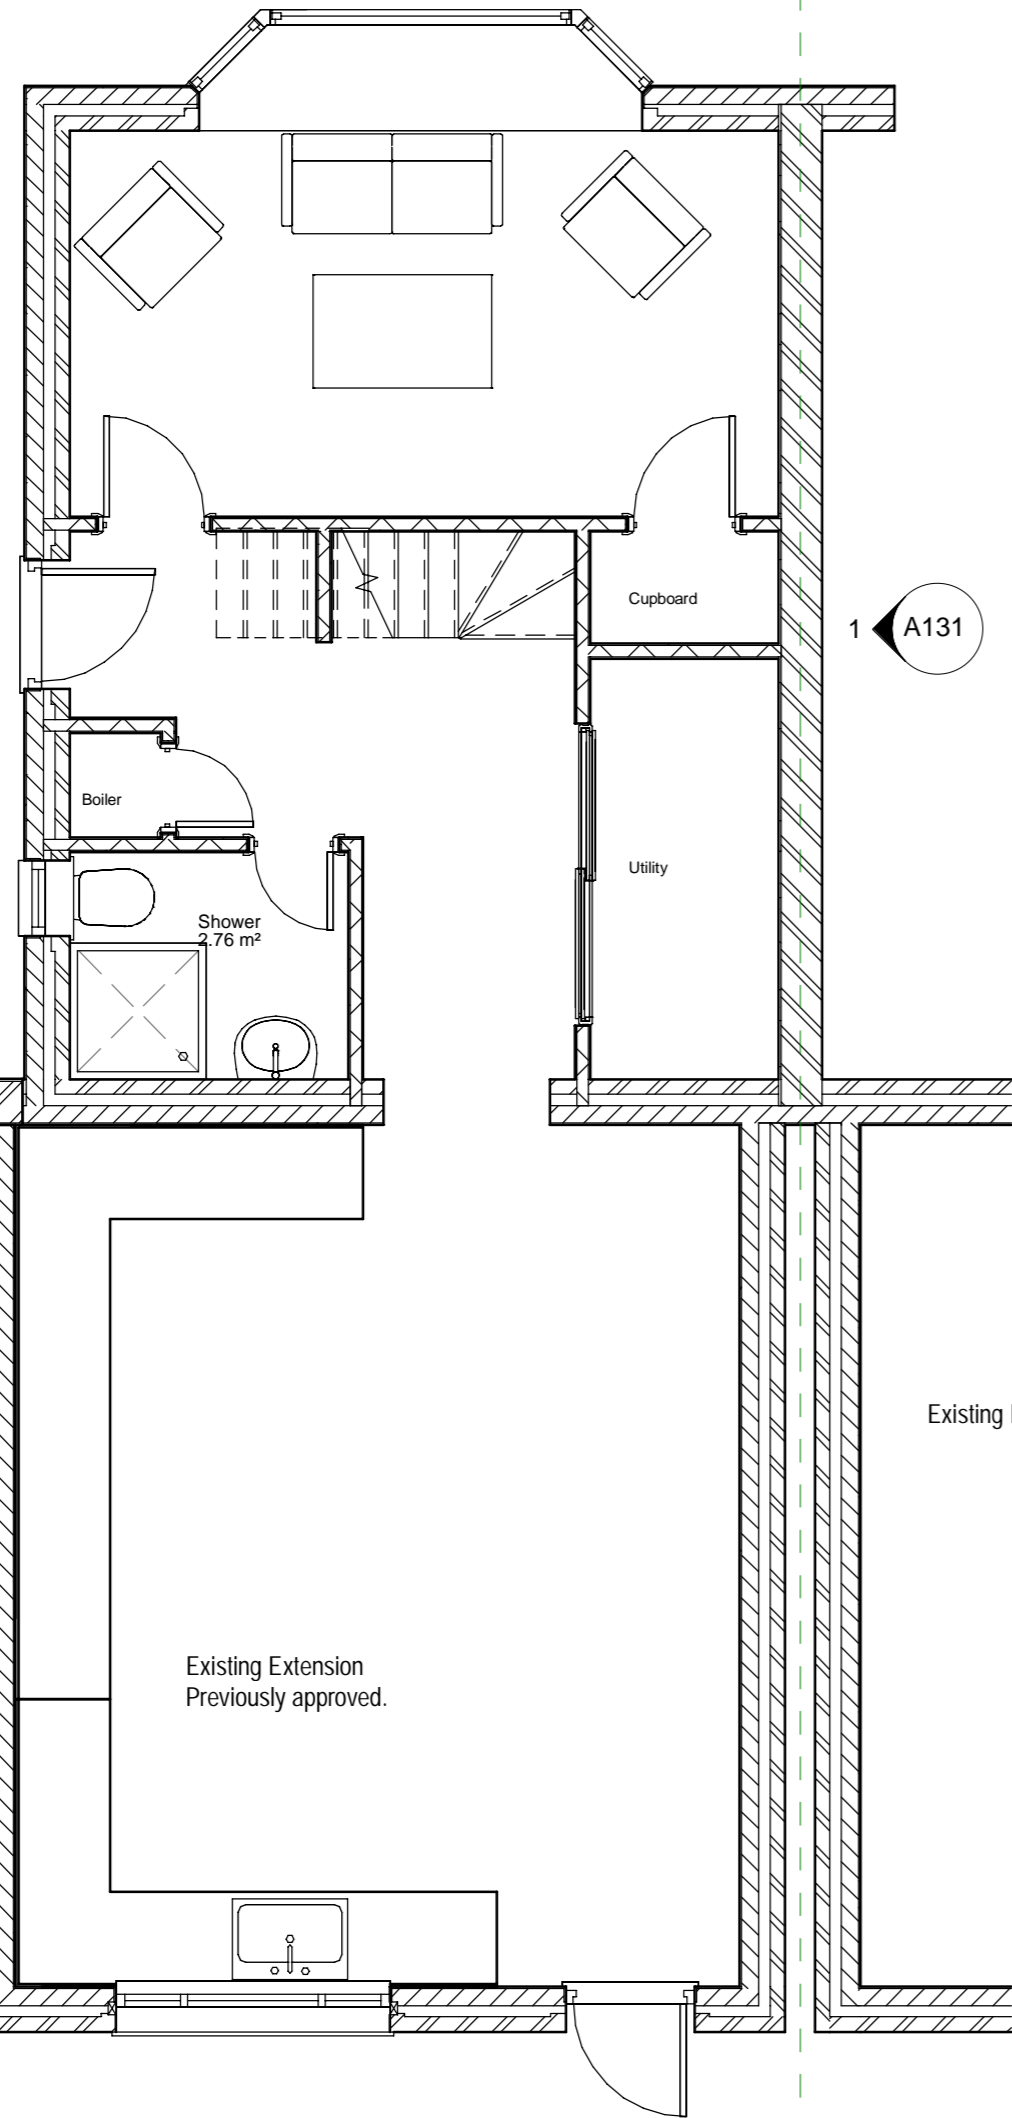

1328

Side Passage
from front to rear
garden

6000

Existing Extension
Previously approved.


Existing Extension

A130
2

1 P4-Level 0 - Proposed Ground Floor
1 : 50

0.5 0 0.5 1 1.5 2 2.5
SCALE 50
1: m

A130
1

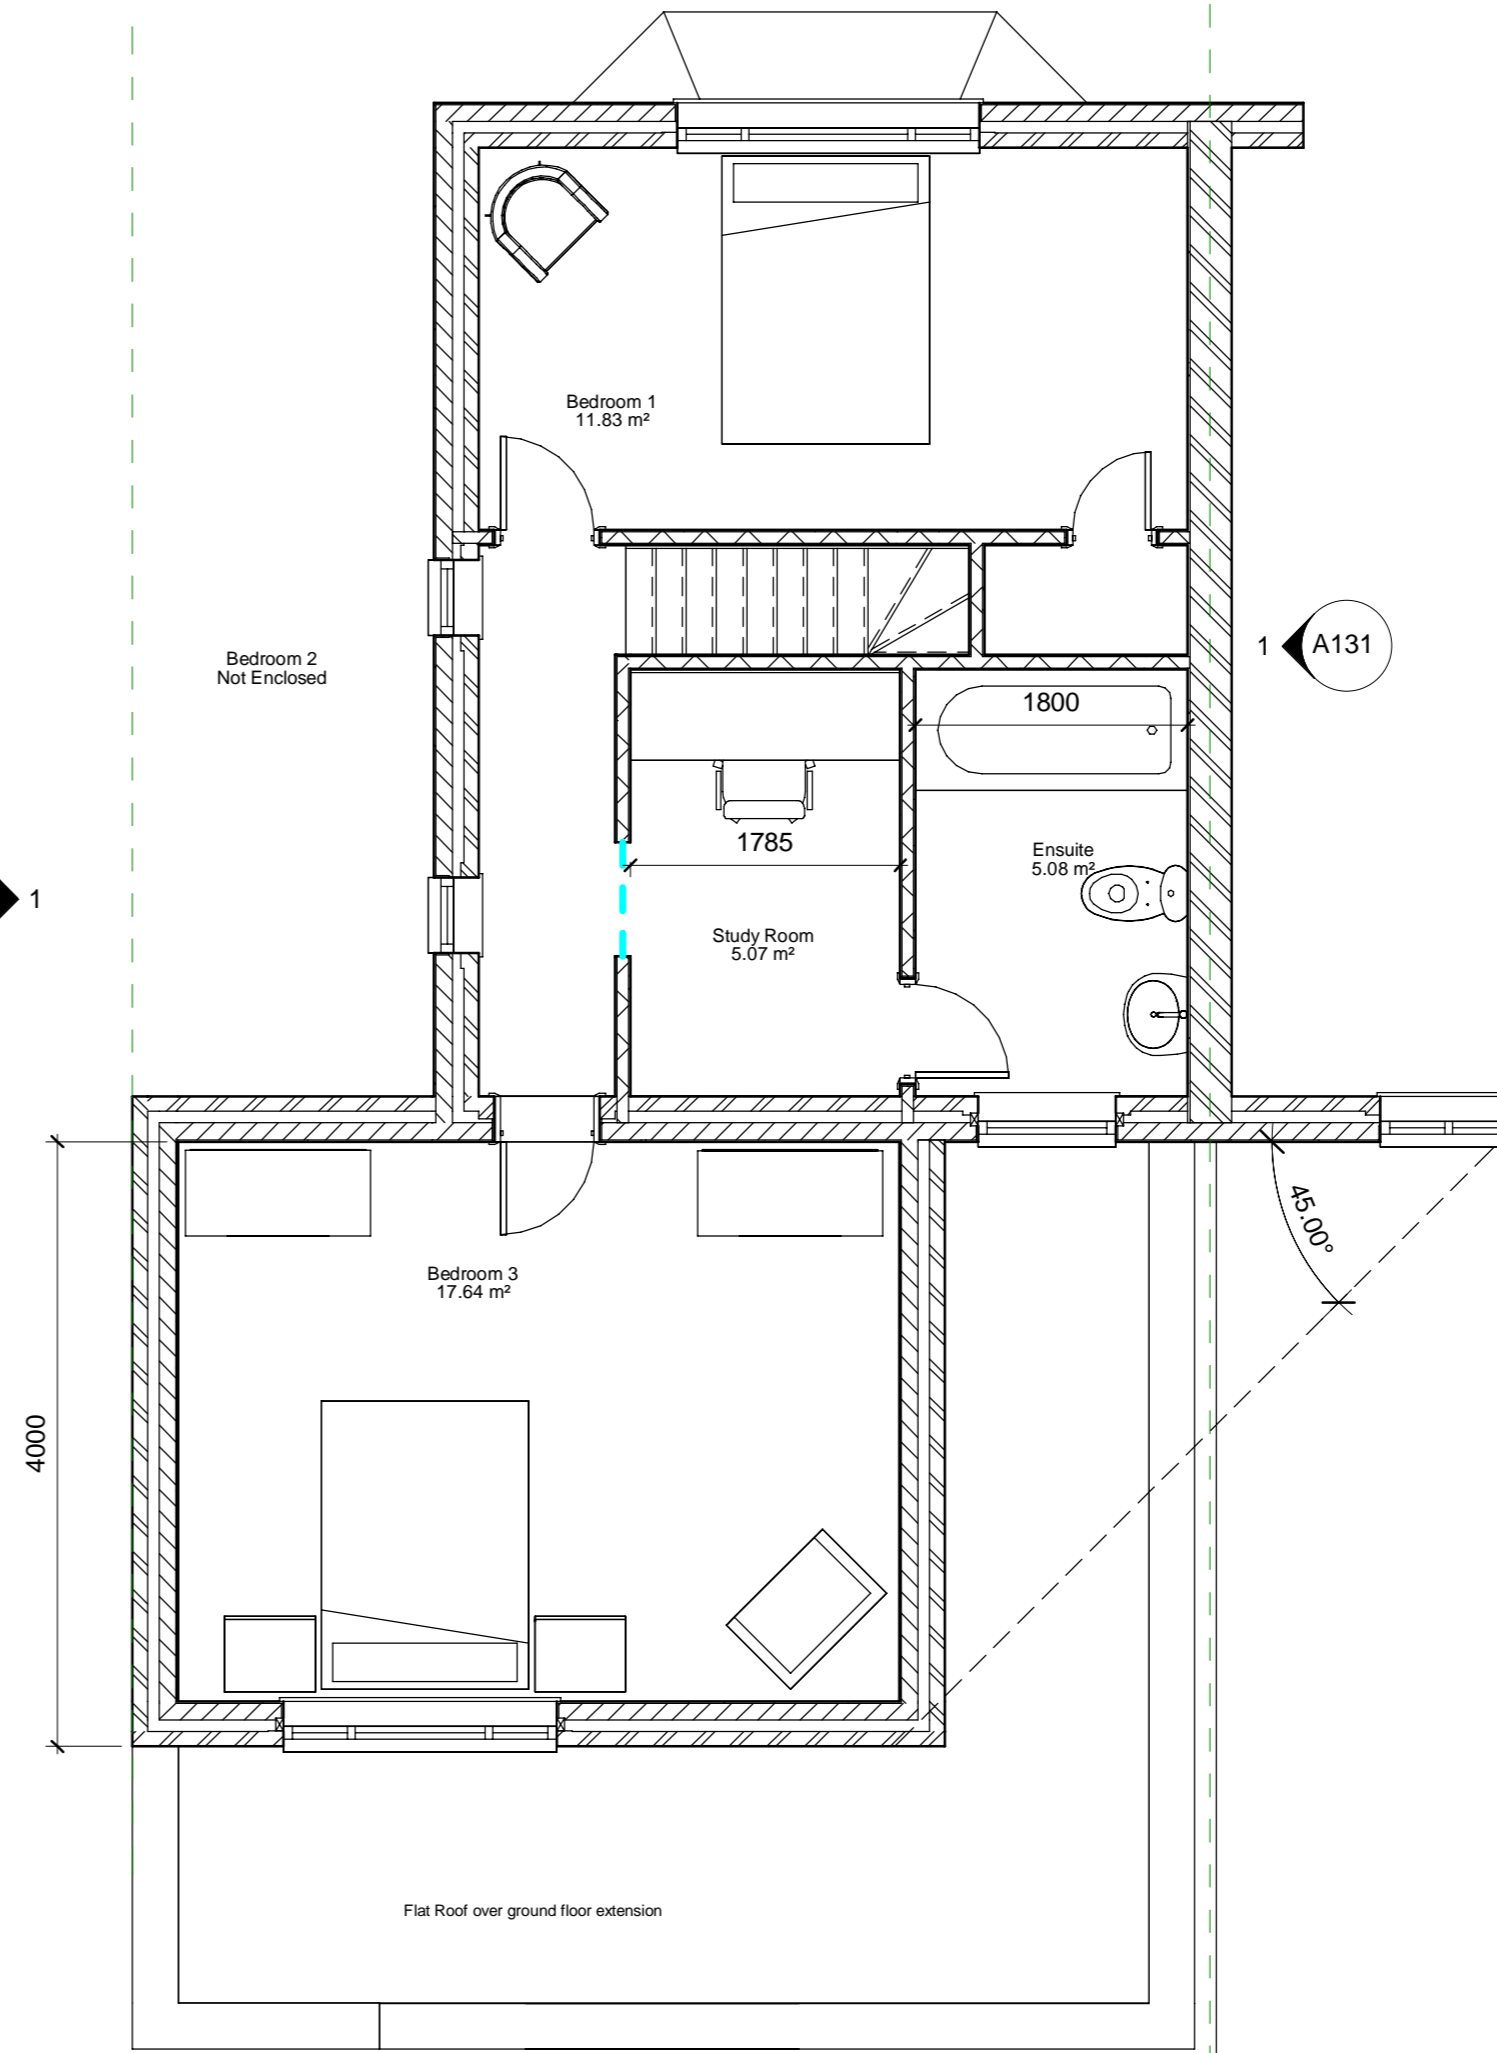

A132
1

4000

45.00°

A130
2

2 P4-Level 1 - Proposed First Floor
1 : 50

No.	Description	Date

CODE	SUITABILITY DESCRIPTION
STATUS	PURPOSE OF ISSUE

K2 ARCHITECTURE - 07427 980467 - enquiryplans@gmail.com

PROJECT
**33 Downside Rd, Headington,
Oxford OX3 8HP**

TITLE
P4-Proposed Plans

CLIENT
Stelios Hupi

DRAWN BY Author	CHECKED BY Checker	DATE Aug 2023
SCALE (@A2) 1 : 50		PROJECT NUMBER
DRAWING NUMBER A133		REV