
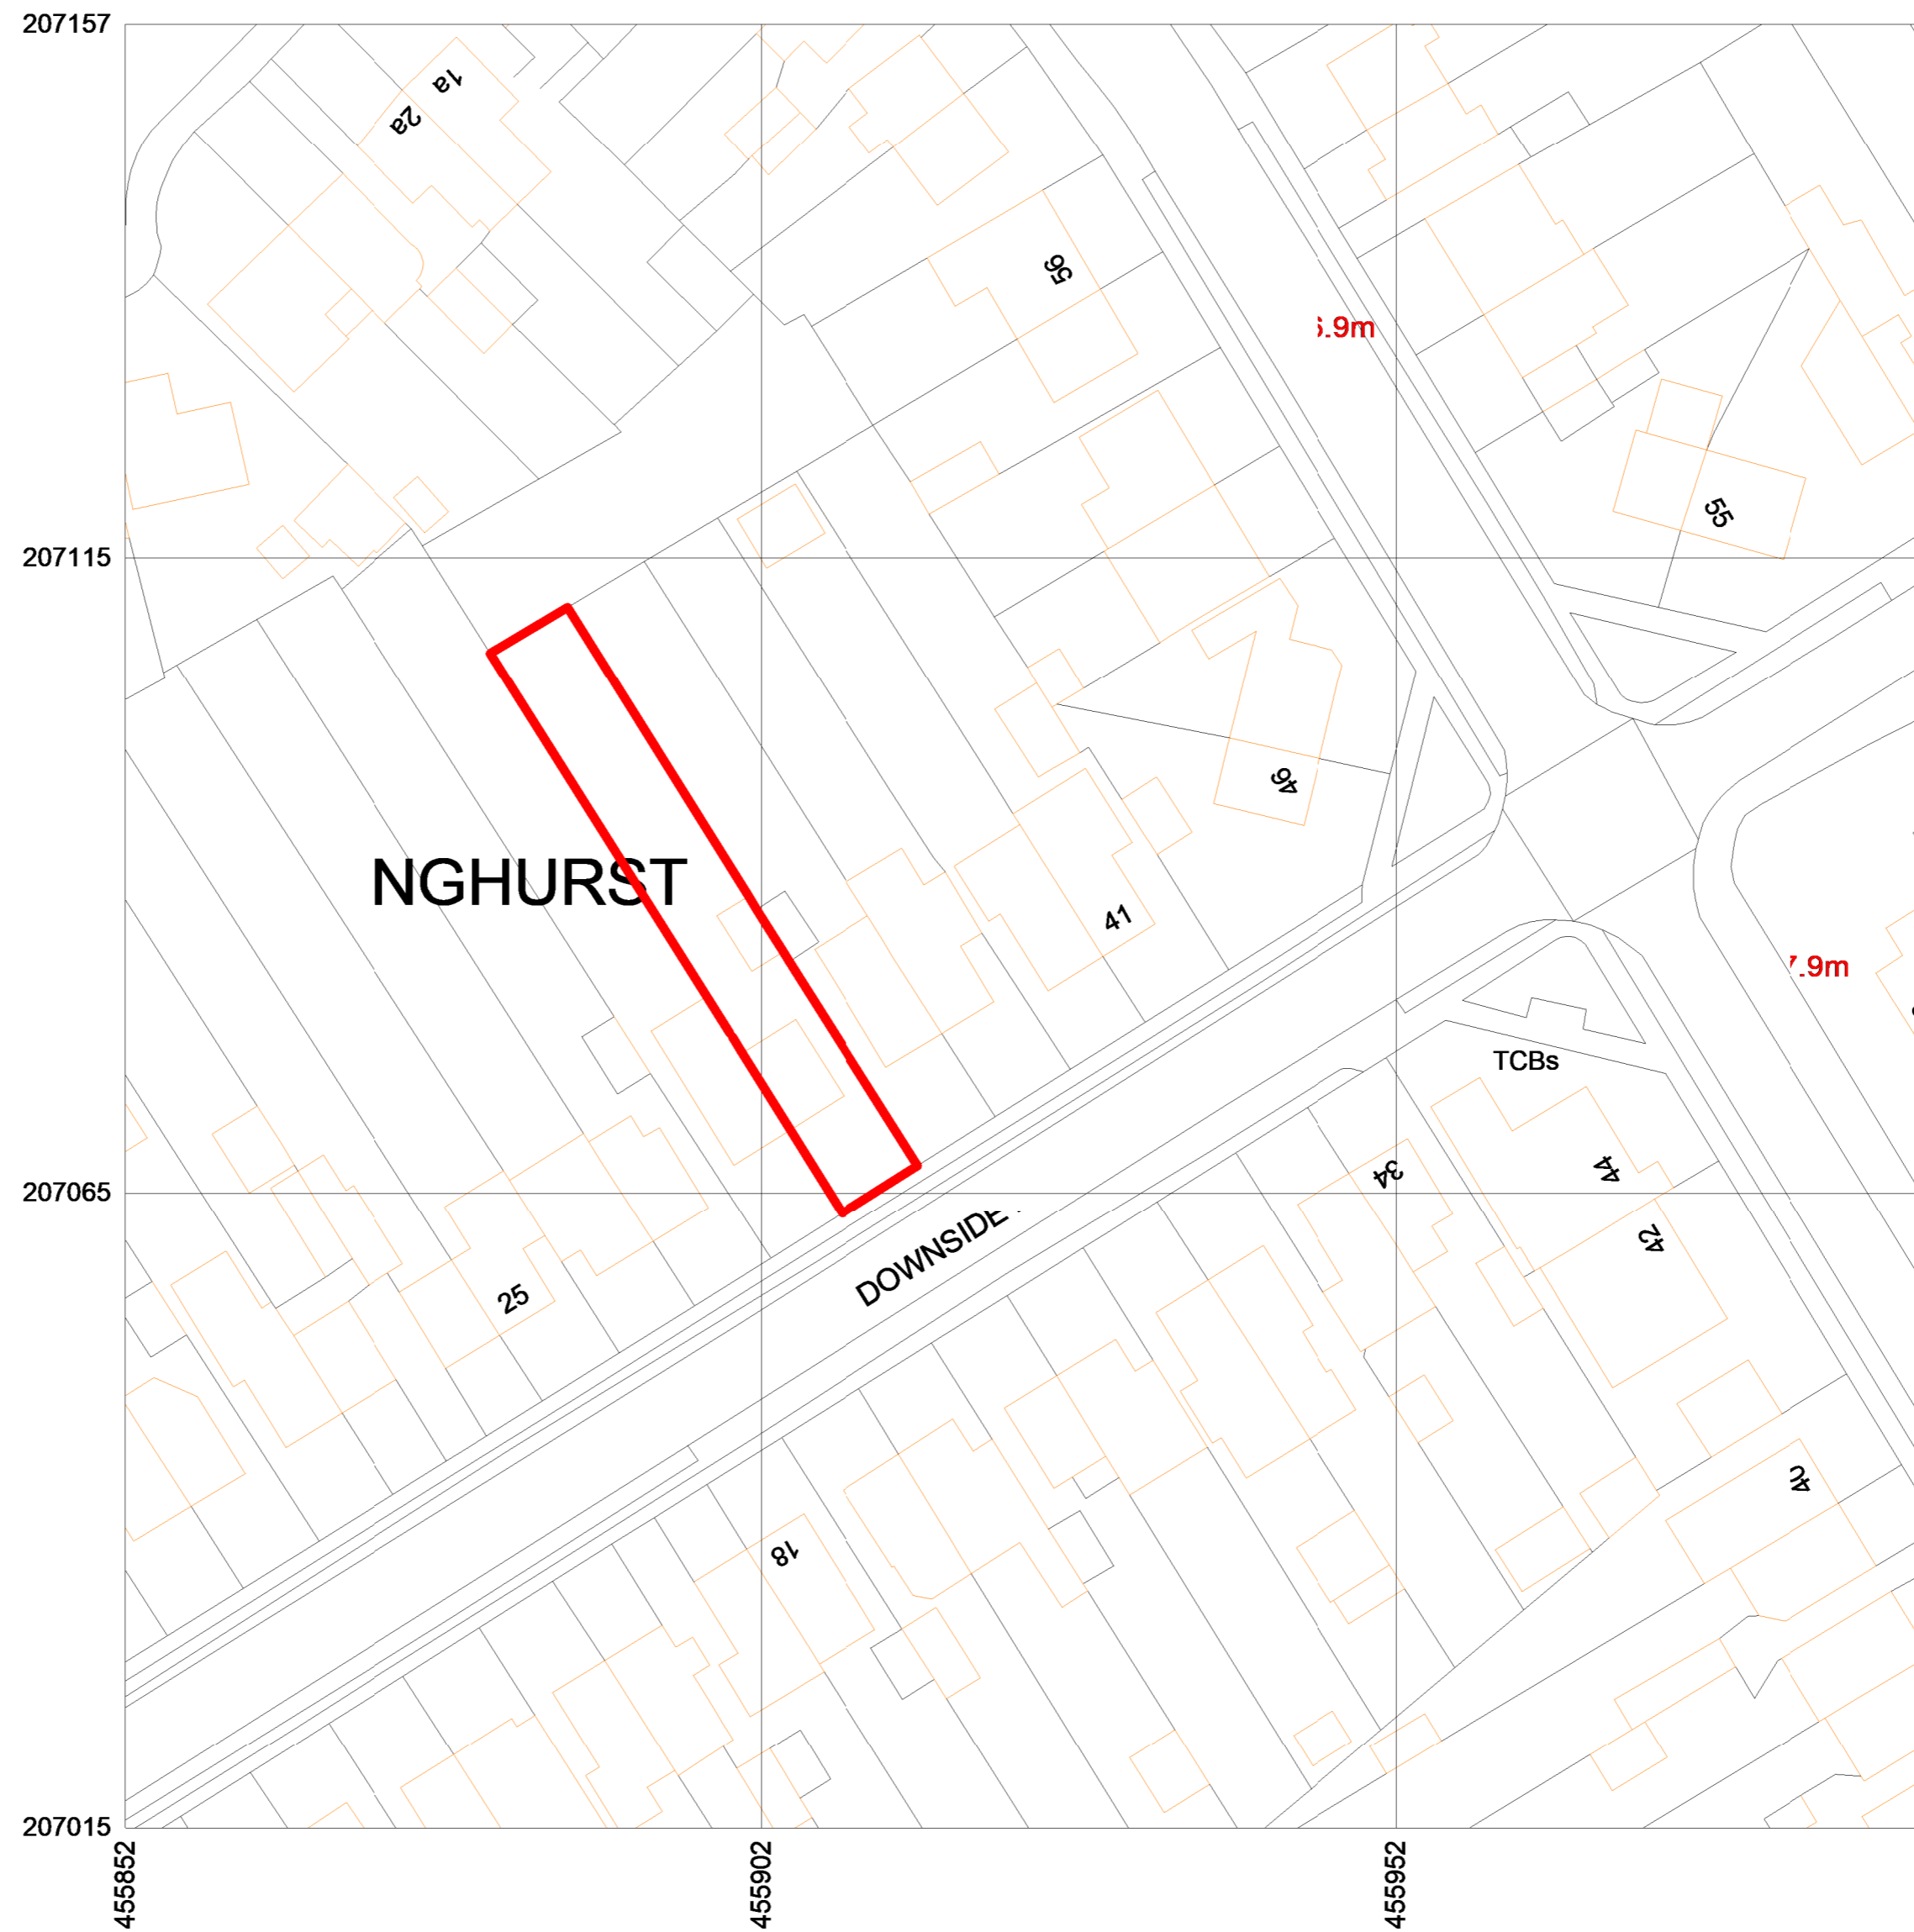


**1** S-Site Location  
1 : 1250

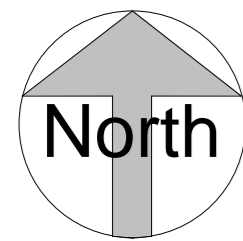

**2** S-Existing - Block Plan  
1 : 500

No.	Description	Date

CODE	SUITABILITY DESCRIPTION
STATUS	PURPOSE OF ISSUE

K2 ARCHITECTURE - 07427 980467 - enquiryplans@gmail.com  
 PROJECT  
 33 Downside Rd, Headington,  
 Oxford OX3 8HP

TITLE  
 Site Location and Block Plan

CLIENT  
 Stelios Hupi @ Knights Builders

DRAWN BY Author	CHECKED BY Checker	DATE Aug 2023
SCALE ( @A2 ) As Indicated		PROJECT NUMBER
DRAWING NUMBER S100		REV