



SP5506 55486 455500 455525 55538 SP5506  
 206574 206574

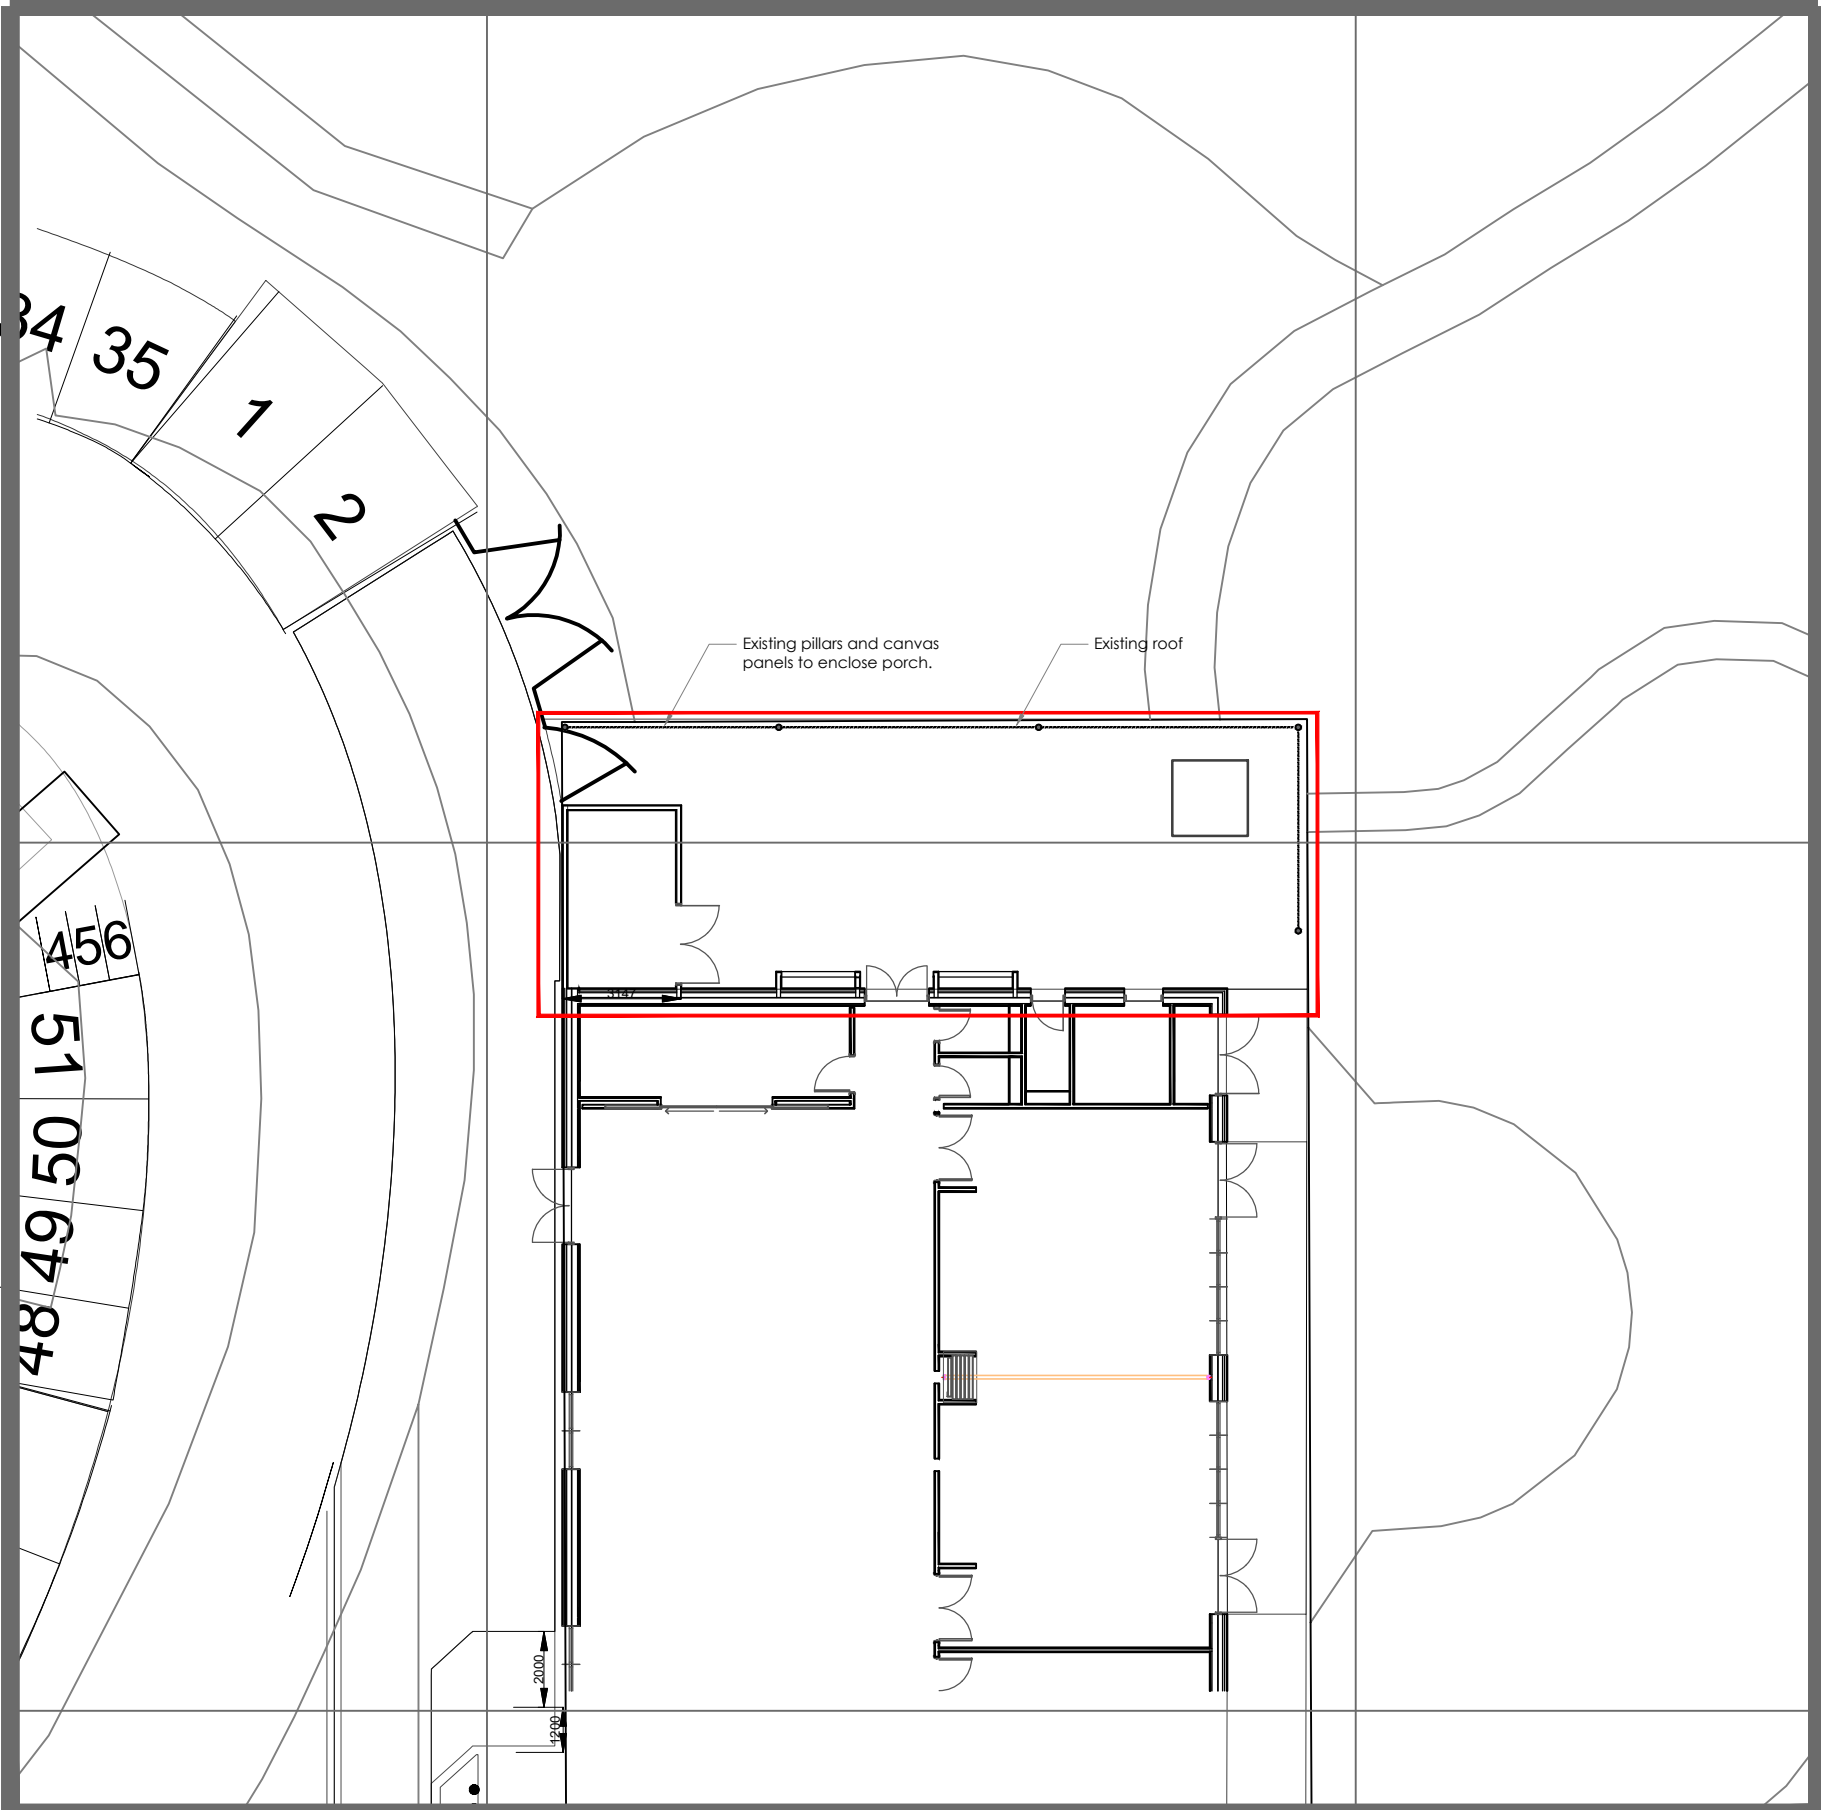

206550 206550  
 456  
 51  
 05  
 67  
 84  
 48  
 49  
 50  
 15  
 206525 206525  
 206522 206522  
 SP5506 455486 455500 455525 55538 SP5506

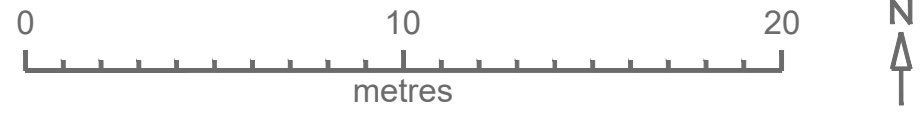

© Crown copyright 2024 Ordnance Survey 100053143

C	Scale Bar updated.	08.04.24
B	Existing Roof noted.	12.03.24
A	First Issue	06.03.24
A	COMMENTS	DATE



CLIENT			
The Oxford Trust			
DRAWING TITLE			
Existing Block Plan			
ADDRESS			
Science Oxford Centre Quarry Road, Headington Oxford, OX3 8SB			
DRAWN	DATE	SCALE @A3	
SM	06.03.24	1:200	
DWG NO.	FLOOR	DWG TYPE	REV.
02	00	EX BLOCK PLAN	C