




1:100 ELEVATIONS as EXISTING

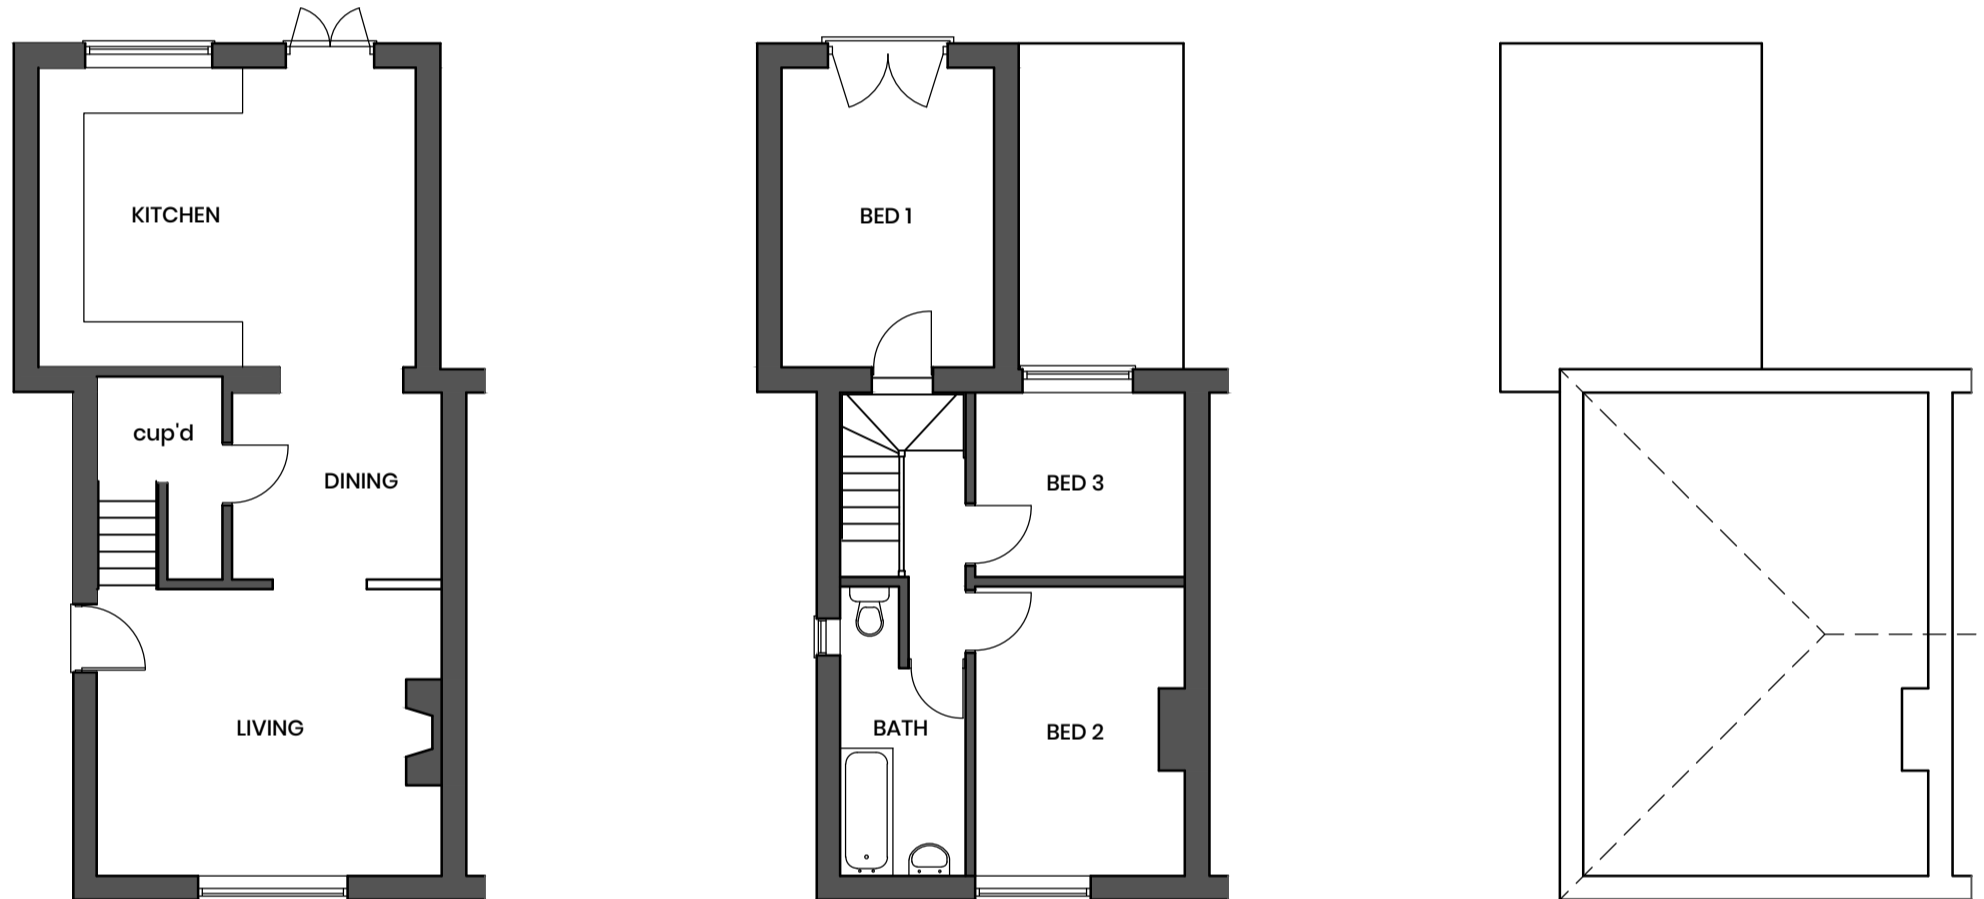

Ground Floor as Existing

First Floor



Loft

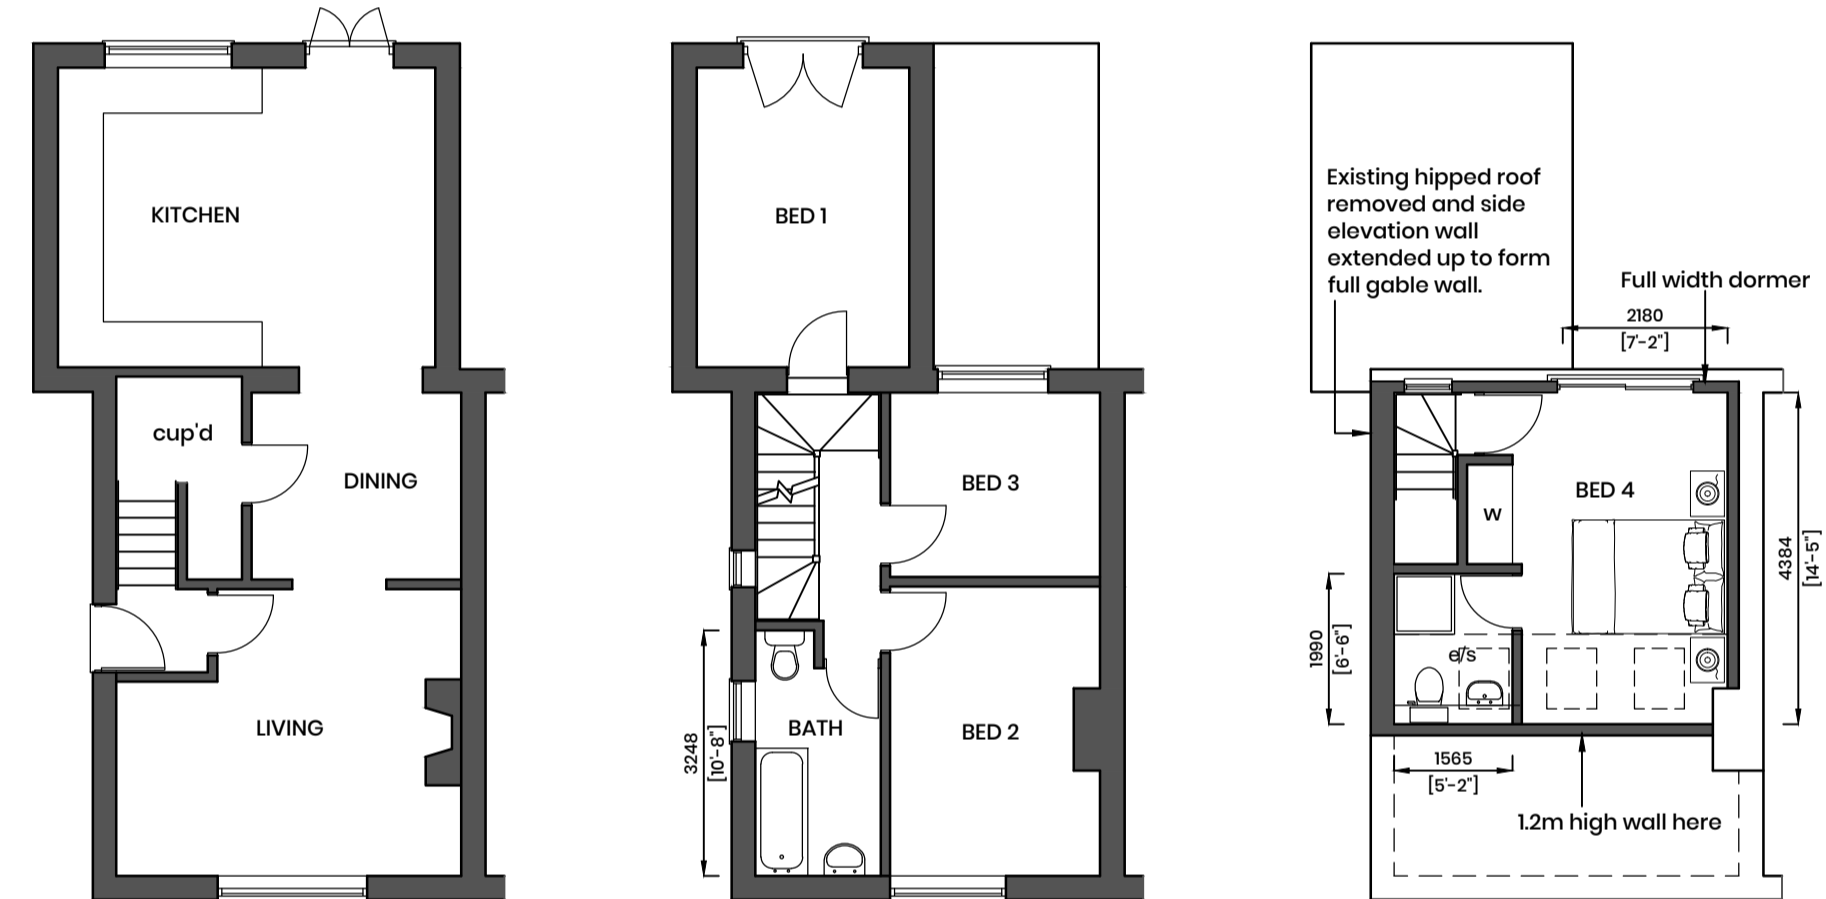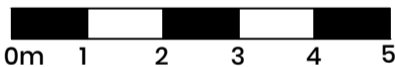

Ground Floor

First Floor

Second Floor

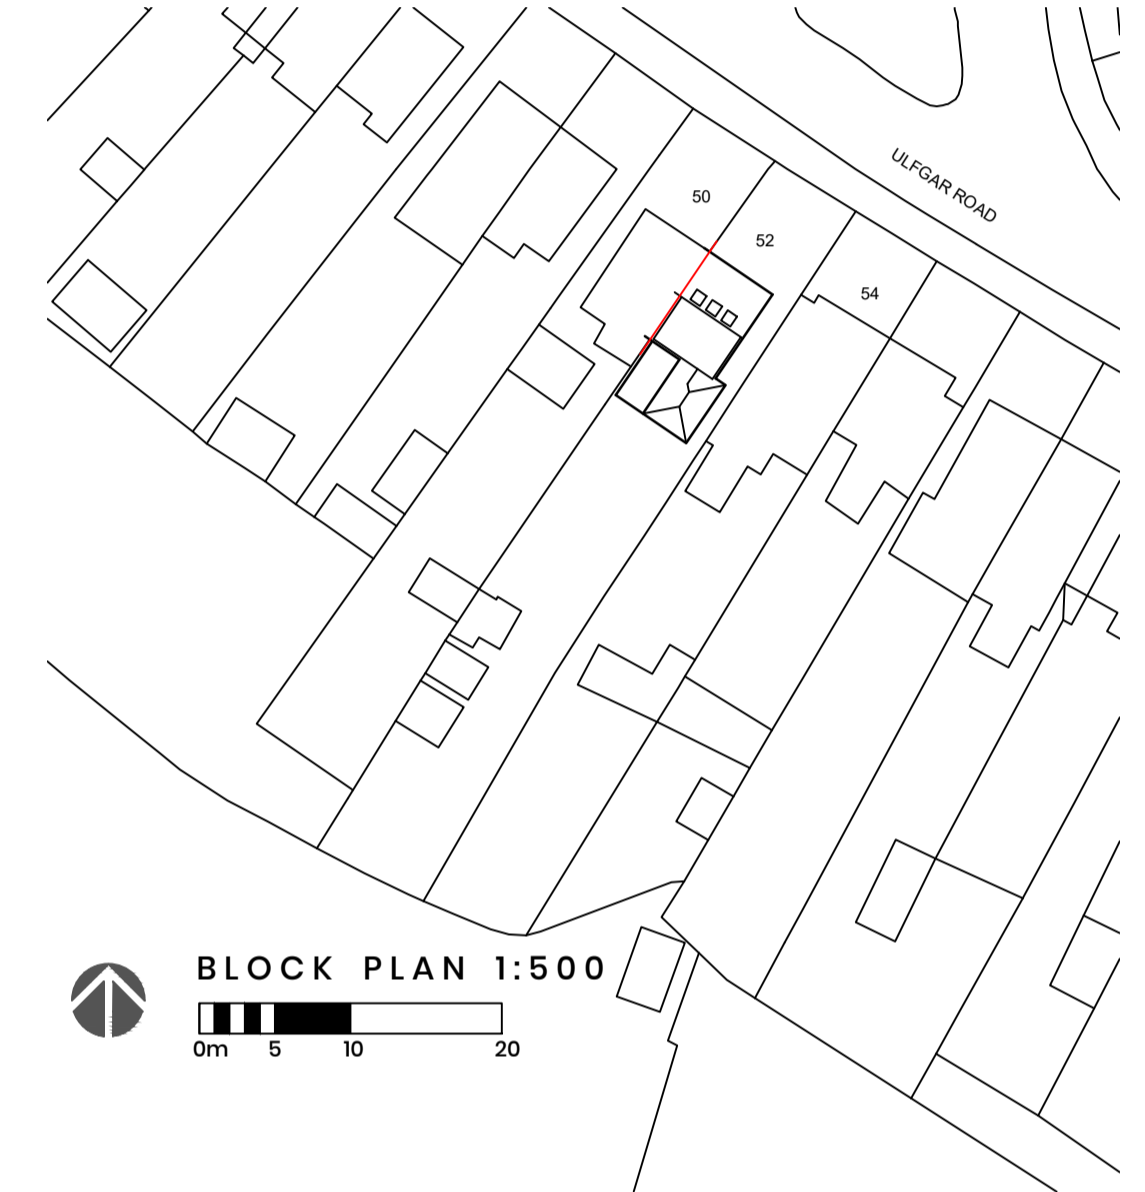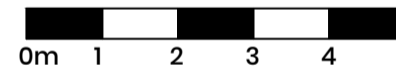


BLOCK PLAN 1:500



SITE LOCATION PLAN 1:1250

EXISTING
PROPOSED

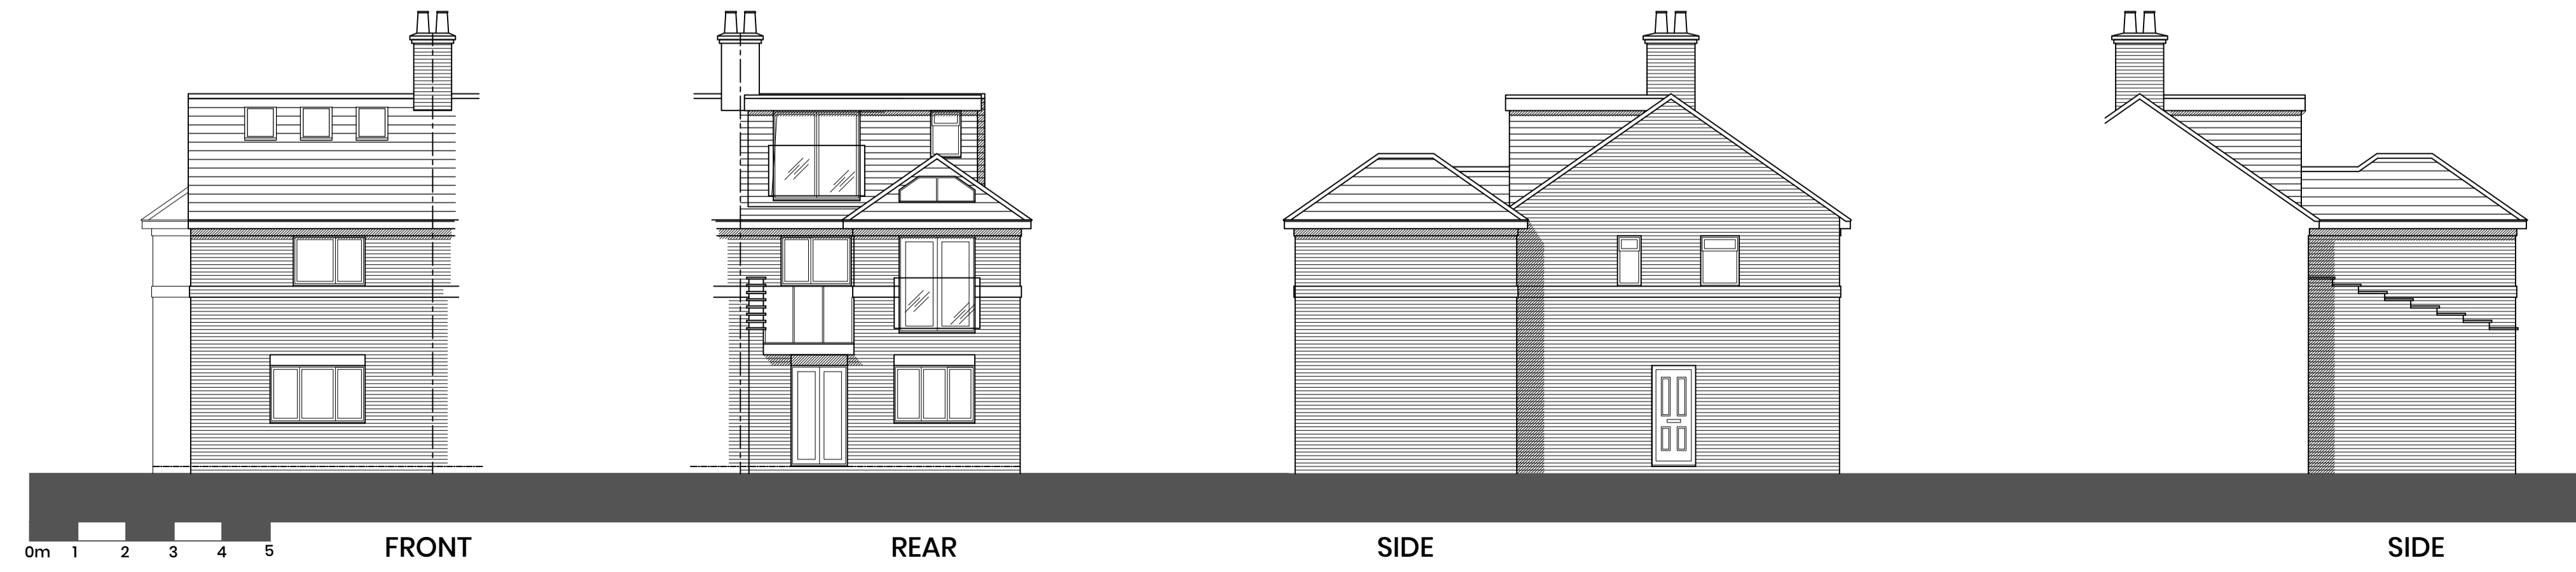

1:100 ELEVATIONS as PROPOSED

52 ULFGAR ROAD,
OXFORD

Drawing title.

Planning application

Scale: 1:100/500/1250

Revision

Date: March 2024

C

Drawing No. ULFG.P01