



notes:

all dimensions to be checked on site

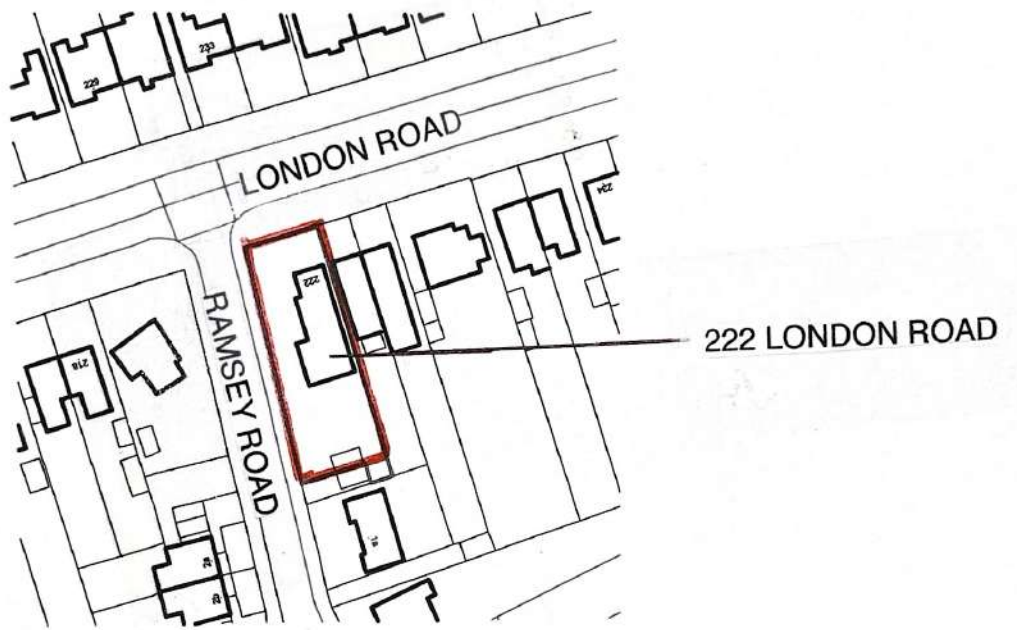

LOCATION PLAN 1:1250

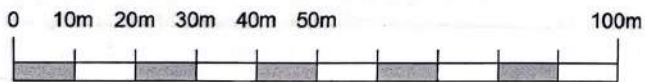

LOCATION PLAN
222 LONDON ROAD HEADINGTON OXFORD OX3 9EG
Drawing number L2
Mr Paul Bell

Scale 1:1250
Date 03-04-2024