


Ground Floor

1:100

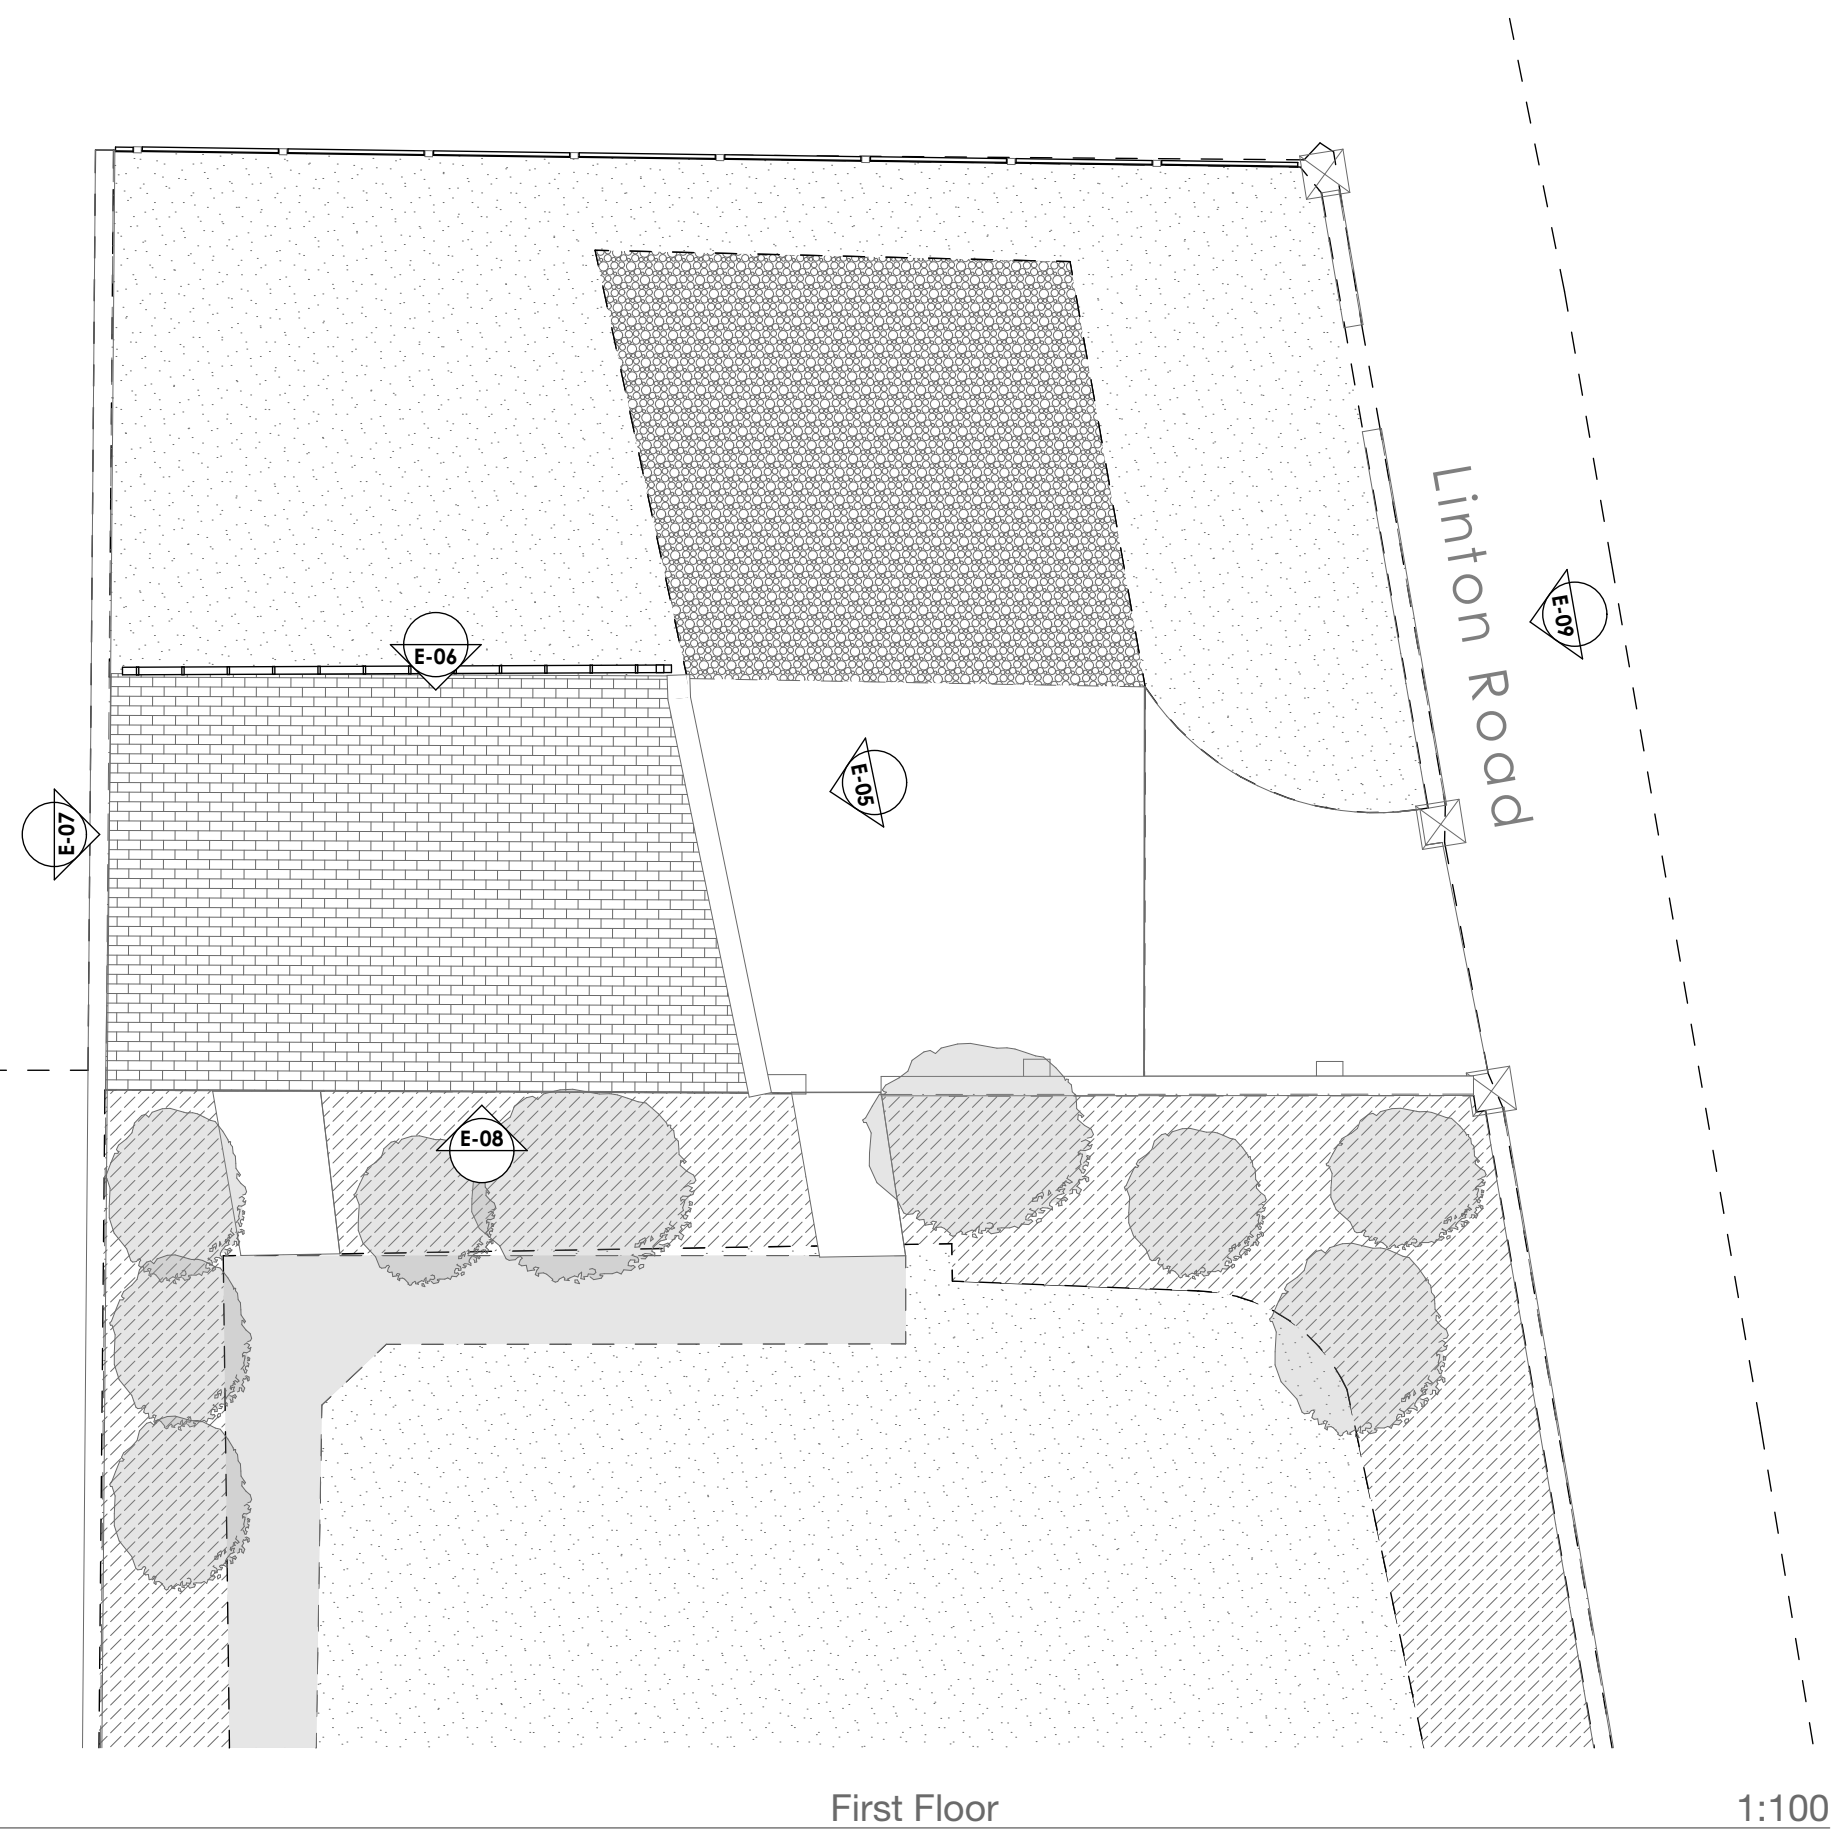

First Floor

1:100