

Existing South Section Elevation - S1
1:100 @A1



01 View of 20th c. WC extension with cementitious render

02 Detail view of 20th c. window to WC extension

03 View of the passage between the 20th c. WC extension and the altered east wall of the historic cycle store outbuilding

04 Detail view of the 20th century window and new masonry side wall to the historic cycle store outbuilding


05 Panoramic view from the carriage yard looking south/east showing 20th c. alterations to the historic outbuildings and the extended height to the service yard boundary wall to create the coal/wood store

06 Detail view of the south pedestrian wall at junction with the historic outbuilding

07 View of the historic gate from the carriage yard into the pedestrian path

08 View of the carriage yard and the pedestrian path boundary wall

09 Detail view of pedestrian path boundary wall at junction with the stone wall to Abingdon Road

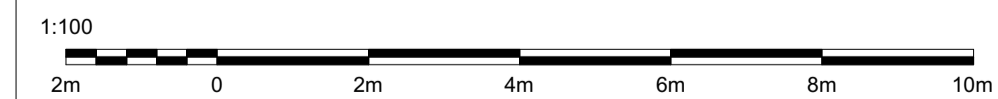

Planning Application 28/03/24

issue: date: revision:

Project
Grandpont House
Drawing
Existing South Section Elevation - S1
Drawing No.
GH(00)A12

Job No. GH Date 12.22 Scale 1:100@A1

1st Floor, 59 Charlotte Street
London W1T 4PE, UK
T +44 (0)20 3754 7431
M +44 (0)77 9669 4196
E info@studiostassano.com
www.studiostassano.com

**studio
stassano**