

KEY:

01 New student accommodation at mezzanine level of Sables, Carriage house and Servant's cottage


03 New standing seam dark zinc flat roof to the new entrance/link building.

02 Plan layout of historic service yard to be re-instated by removing latter addition 20c. outbuildings and covered with a lightweight self supporting roof structure. Roof to be covered in slates with west facing clerestory windows. Service yard to allow relocating the chapel function from the historic house.

04 Later addition bitumen roofing membrane to be replaced with batten roll lead roof covering

KEY:

	Accommodation Bedroom		Dining room		Lounge
	Kitchen / Pantry		Toilet		Visitor room
	Plant room /Storage		Circulation		Office
	Chapel / Sacristy		Library/Seminar room / Meeting room		

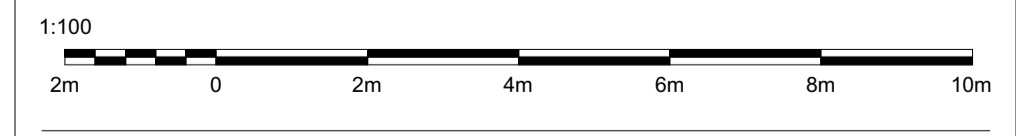

Planning Application 28/03/24
 issue: date: revision:

Project
Grandpont House
 Drawing
Proposed Context Mezzanine Floor
 Drawing No.
GH(20)A03
 Job No. GH Date 12.22 Scale 1:100@A1 - 1:200@A3
 1st Floor, 59 Charlotte Street
 London W1T 4PE, UK
 T +44 (0)20 3754 7431
 M +44 (0)77 9669 4196
 E info@studiostassano.com
 www.studiostassano.com