



Existing North Section Elevation - S2
1:100 @A1

Existing North Section Elevation - S5
1:100 @A1

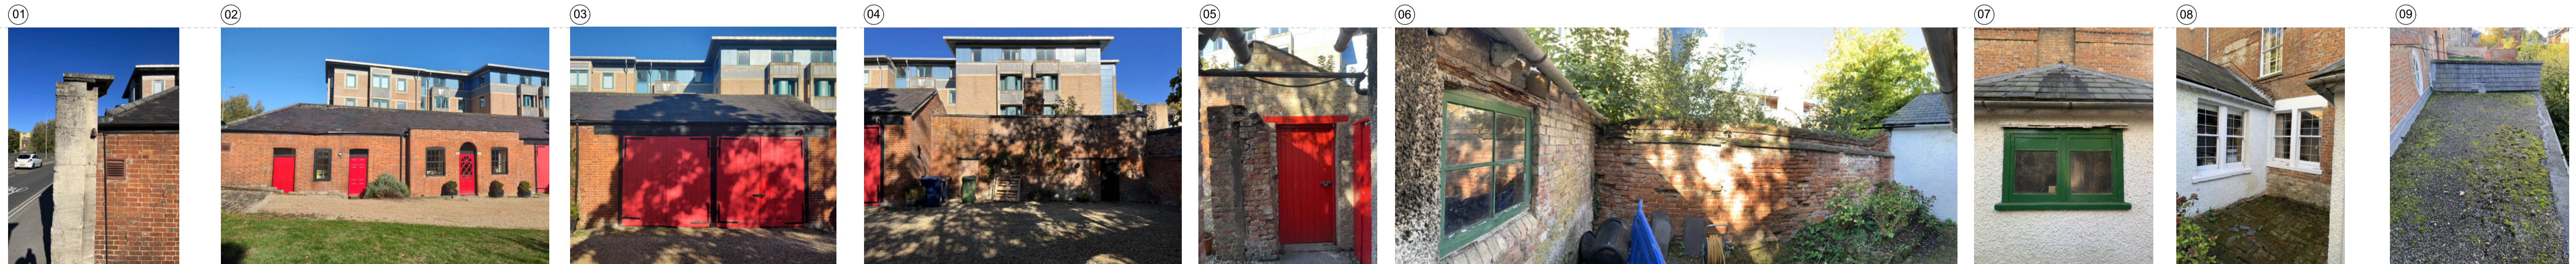

01 Detail view of the historic carriage entrance showing junction between the stone wall to Abingdon Road and the stables
 02 View from the carriage yard of the stables block
 03 View of the carriage house and gates
 04 View of the remains of the servants' cottage with in-filled windows and arched door way
 05 View of the 20th century later addition coal/wood store
 06 View of the open yard and the 20th c. later addition servants' lounge and coal/wood store outbuildings
 07 View of 20th century later addition larder outbuilding
 08 View of 20th century later addition servants' lounge with cementitious render
 09 View of later addition felt roof to the butler's room and 20th century servants' lounge with slate roof

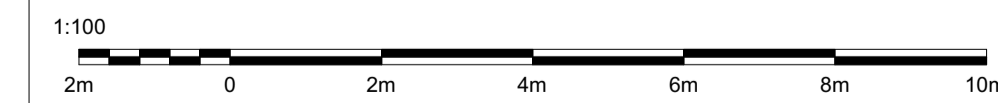

Planning Application 28/03/24
 issue: date: revision:

Project
Grandpont House
 Drawing
Existing North Section Elevation
 Drawing No.
GH(00)A13
 Job No. GH Date 12.22 Scale 1:100@A1
 1st Floor, 59 Charlotte Street
 London W1T 4PE, UK
 T +44 (0)20 3754 7431
 M +44 (0)77 9669 4196
 E info@studiostassano.com
 www.studiostassano.com