

Lightbox Architects

1 Kings Meadow
Osney Mead
Oxford
OX2 0DP
t 07901 521084
lightboxarchitects.com


title
extension and alteration to
14 Hill View Road
Oxford
OX2 1BZ
for Sara Mackie

drawing
proposed elevations


drawing number
HVR14 021

scale at A3 1:100 date April 2024 drawn by jmac

FOR PLANNING APPLICATION

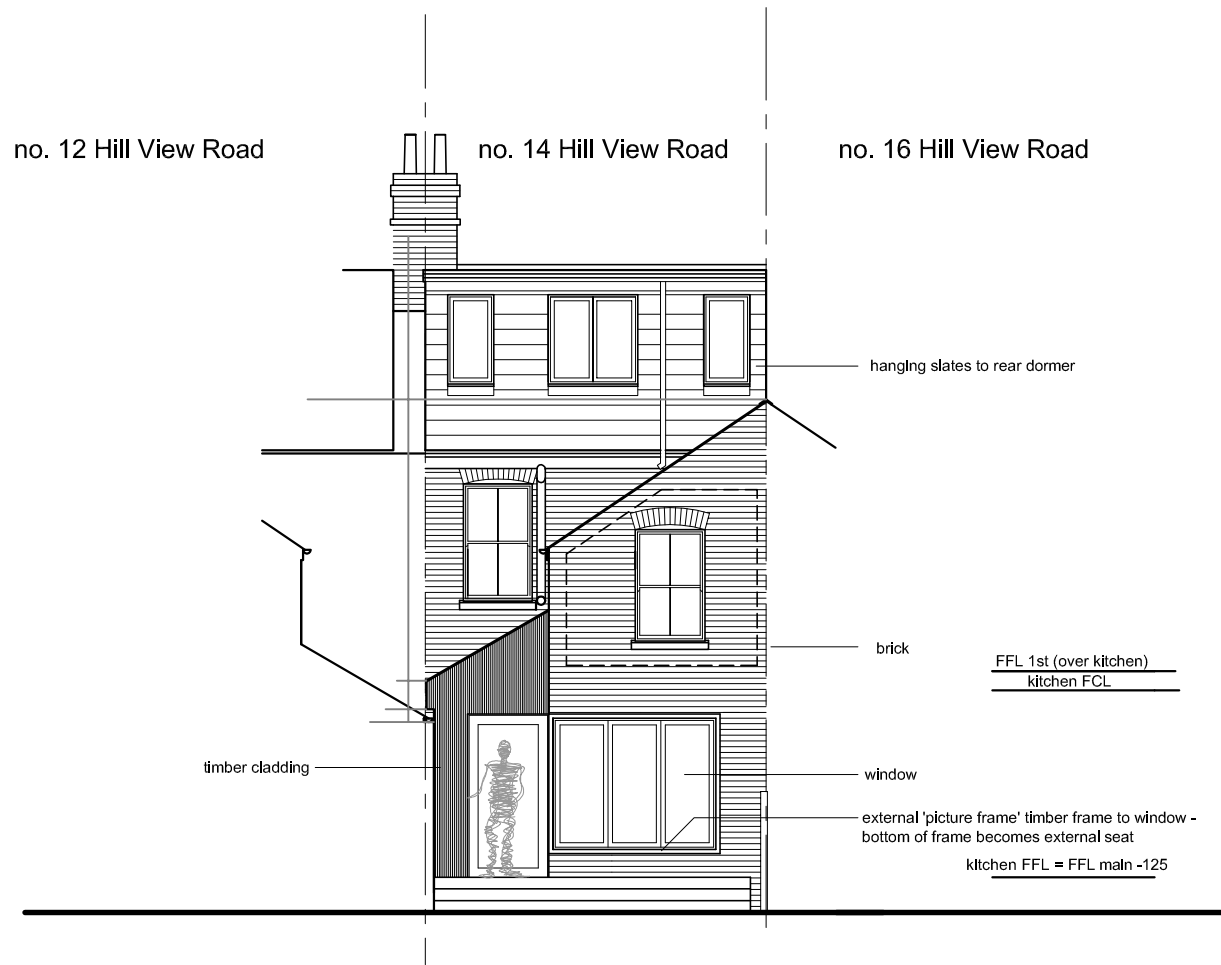

rear (west) elevation - proposed

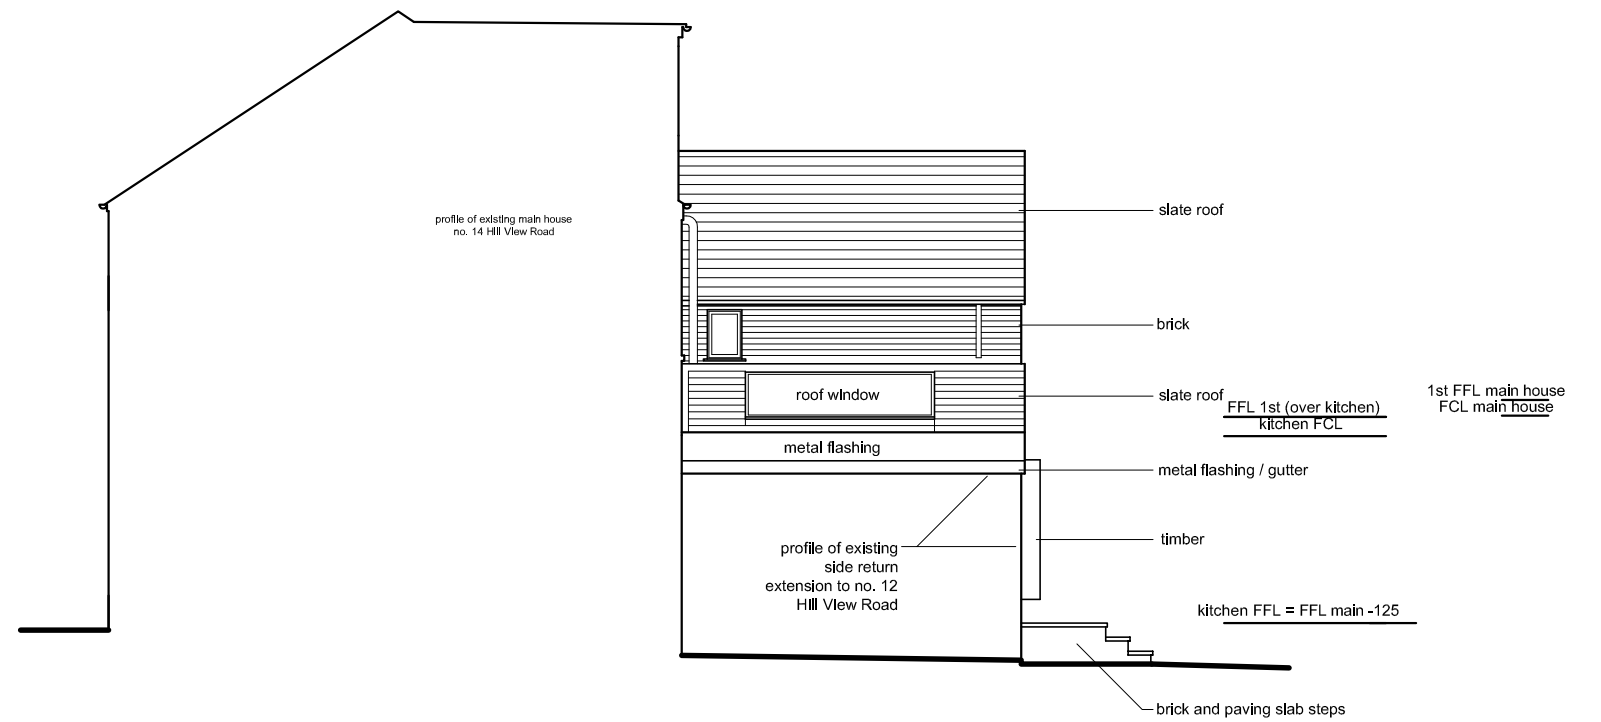

side (north) elevation - proposed

