


Copyright reserved.
 All dimensions to be checked on site before work commences.
 Figured dimensions to be taken in preference to scaled dimensions.
 If in doubt please ask.

Notes

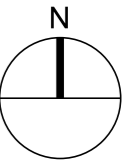

Revisions

STATUS - PLANNING

crawford bond architects

Prima House
 267 Banbury Road
 Oxford OX2 7HT
 01865 331922
 07876 522232

enquiries@crawfordbondarchitects.com
 www.crawfordbondarchitects.com

Project
 140 MORRELL AVENUE


OXFORD
 Title

**BLOCK &
 LOCATION PLANS**

Project architect	DC
Drawn	DC
Date	18/12/23
Scale	1 : 1250/500 @A3
Job No	23027
Drawing No	060



02 - Location Plan
 Scale 1:1250 @ A3

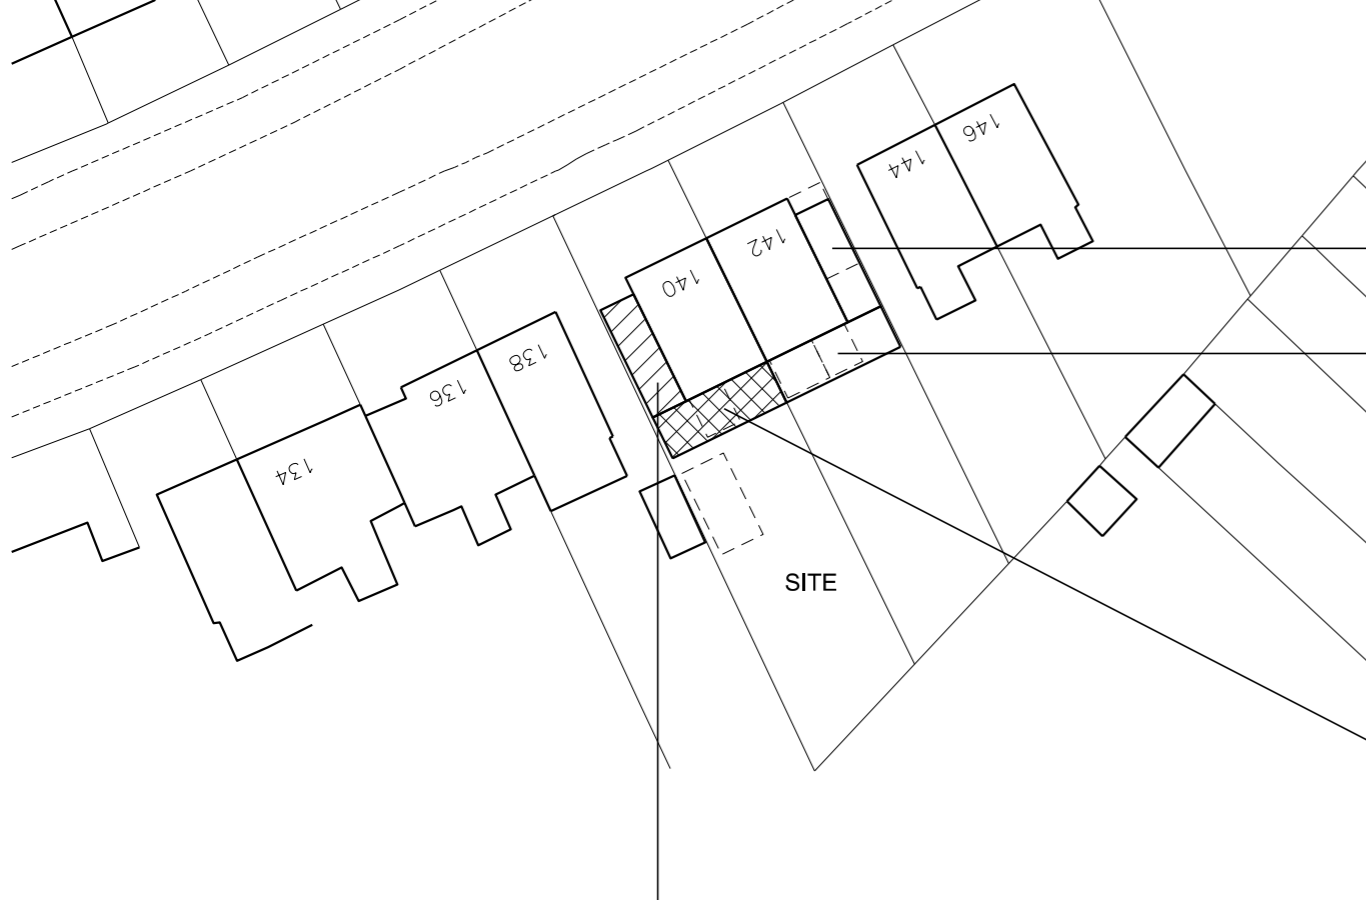

Two storey side extension
 to be built at the same time.

Single storey rear extension
 to be built at the same time.

Single storey rear extension.

Two storey side extension.

01 - Block Plan
 Scale 1:500 @ A3

