
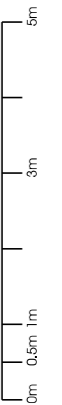


Copyright reserved.
All dimensions to be checked on site before work commences.
Figured dimensions to be taken in preference to scaled dimensions.
If in doubt please ask.

Notes

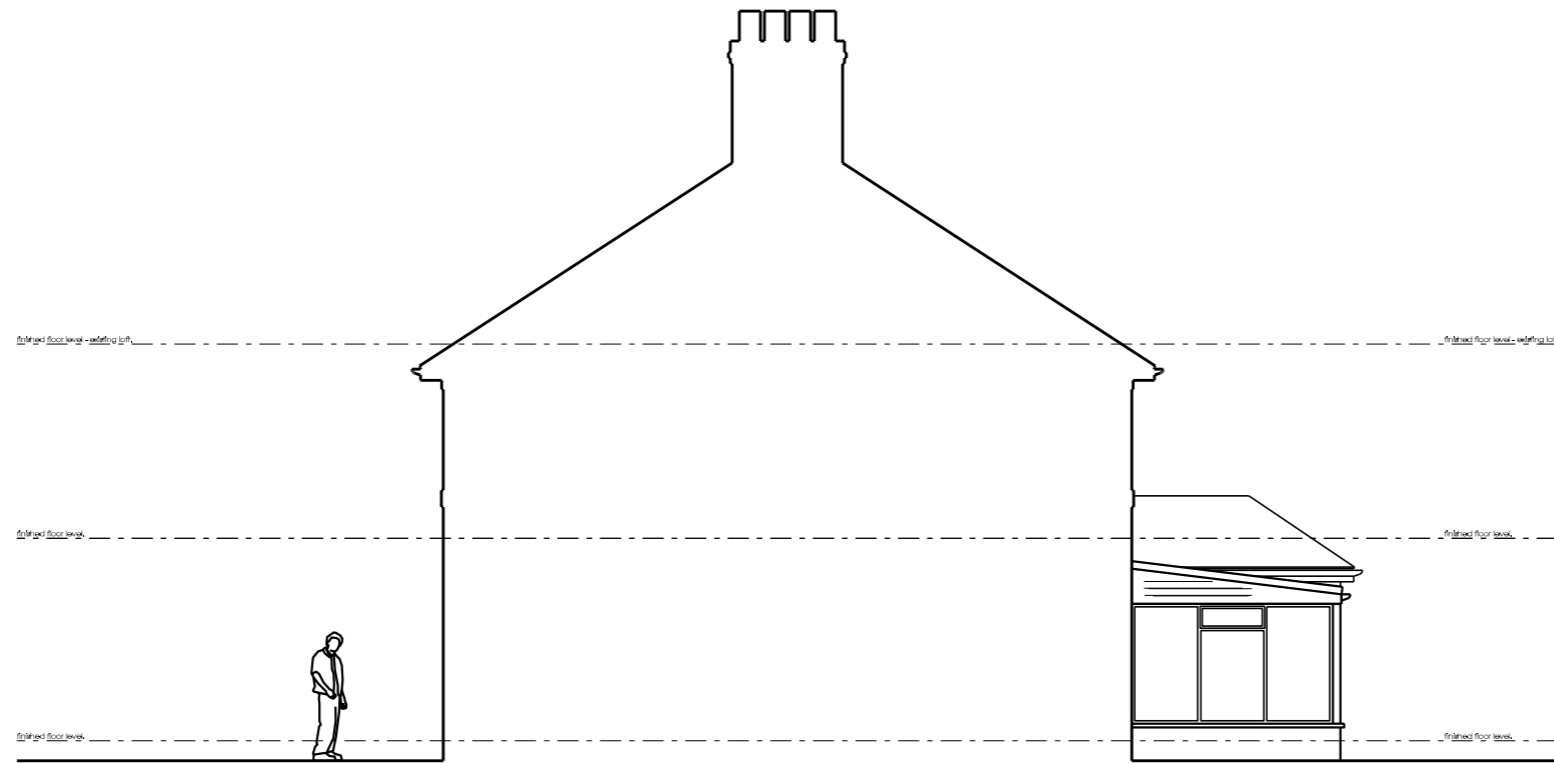

Scale Bar

Revisions

01 - Existing Section / Side Elevation

Scale 1:100 @ A3

STATUS - PLANNING

crawford bond architects

Prama House
267 Banbury Road
Oxford OX2 7HT
01865 331922
07876 522232

enquiries@crawfordbondarchitects.com
www.crawfordbondarchitects.com

Project

142 MORRELL AVENUE

OXFORD

Title

EXISTING
ELEVATIONS 02

Project architect DC

Drawn DC

Date 18/12/23

Scale 1 : 100 @A3

Job No 23028

Drawing No 091