


Copyright reserved.  
 All dimensions to be checked on site before work commences.  
 Figured dimensions to be taken in preference to scaled dimensions.  
 If in doubt please ask.


Notes



Revisions

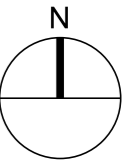


02 - Location Plan  
 Scale 1:1250 @ A3

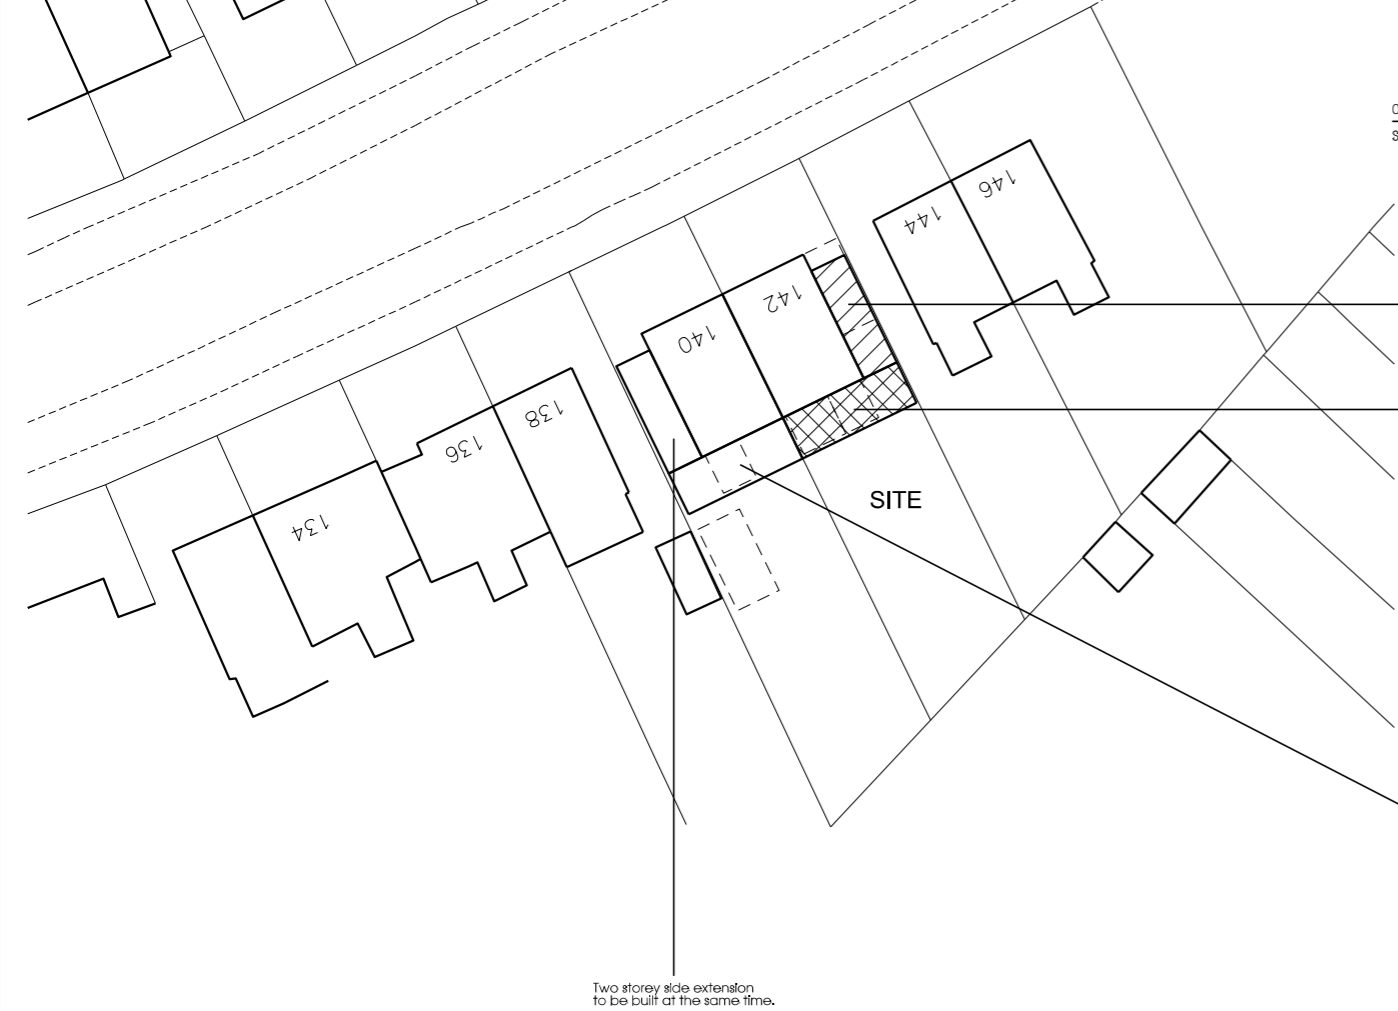

Two storey side extension.  
 Single storey rear extension.  
 Single storey rear extension to be built at the same time.

Two storey side extension to be built at the same time.

01 - Block Plan  
 Scale 1:500 @ A3

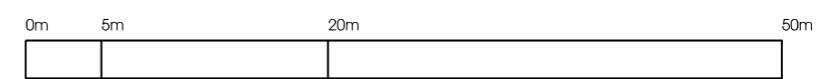

**STATUS - PLANNING**

crawford bond architects

Prima House  
 267 Banbury Road  
 Oxford OX2 7HT  
 01865 331922  
 07876 522232

enquiries@crawfordbondarchitects.com  
 www.crawfordbondarchitects.com

Project  
 142 MORRELL AVENUE

OXFORD  
 Title

**BLOCK & LOCATION PLANS**

Project architect	DC
Drawn	DC
Date	18/12/23
Scale	1 : 1250/500 @A3
Job No	23028
Drawing No	<b>060</b>