
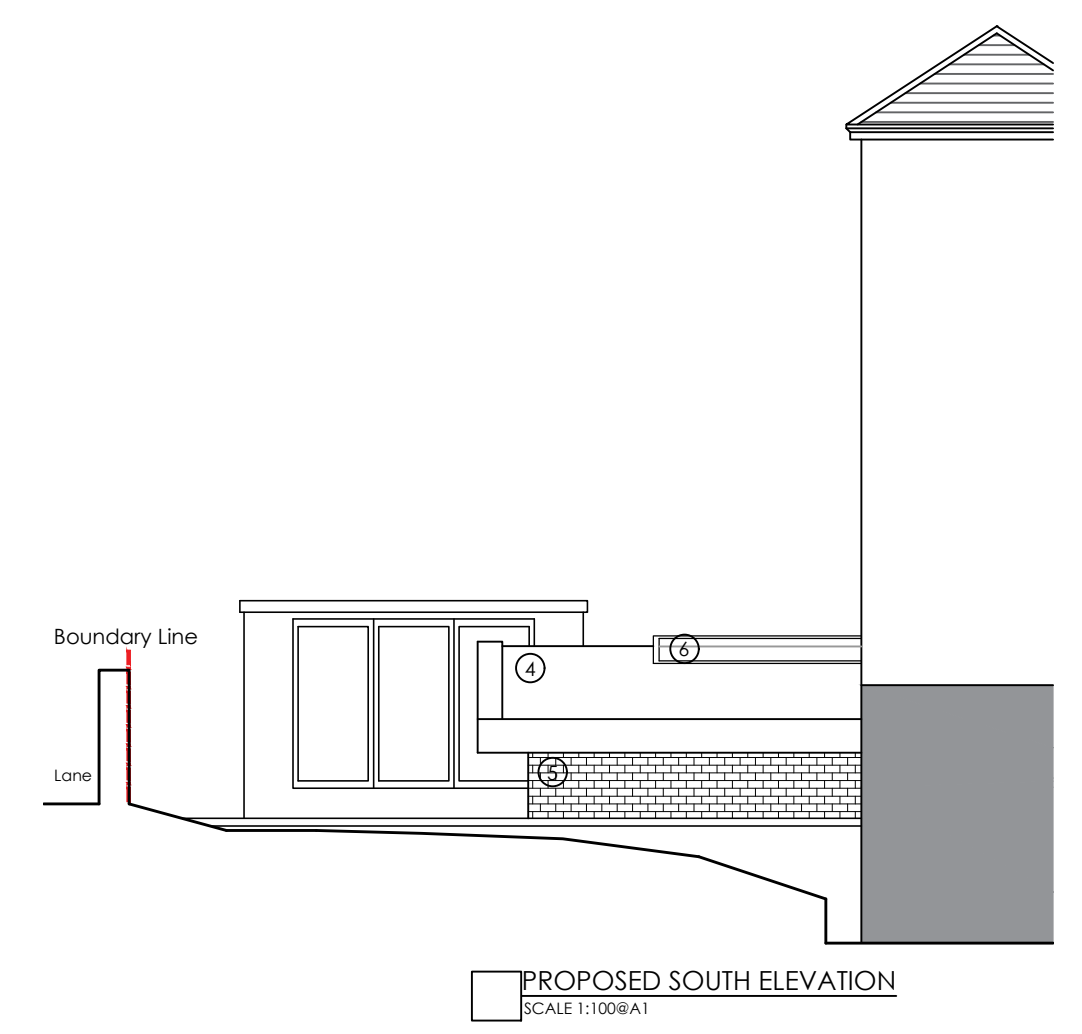


george buchanan architects accepts responsibility for this document to the commissioning party only and not to any other.
george buchanan architects does not accept liability for accuracy or veracity of survey information provided by others and used in the preparation of this drawing.
All vertical and horizontal dimensions and levels must be checked and verified on site.
Note: Do not scale from drawing, refer to stated dimensions only.
Copyright: george buchanan architects

- MATERIALS KEY**
- ① NEW STONE WALL
 - ② ALUMINIUM SCREEN
 - ③ SEDUM GREEN ROOF SYSTEM
 - ④ PITCHED SLATE ROOF
 - ⑤ BRICK
 - ⑥ PITCHED ROOFLIGHT
 - ⑦ FLAT ROOFLIGHT
 - ⑧ ENC CLADDING
 - ⑨ TIMBER DOOR

RED LINE INDICATES DOWNTAIRINGS

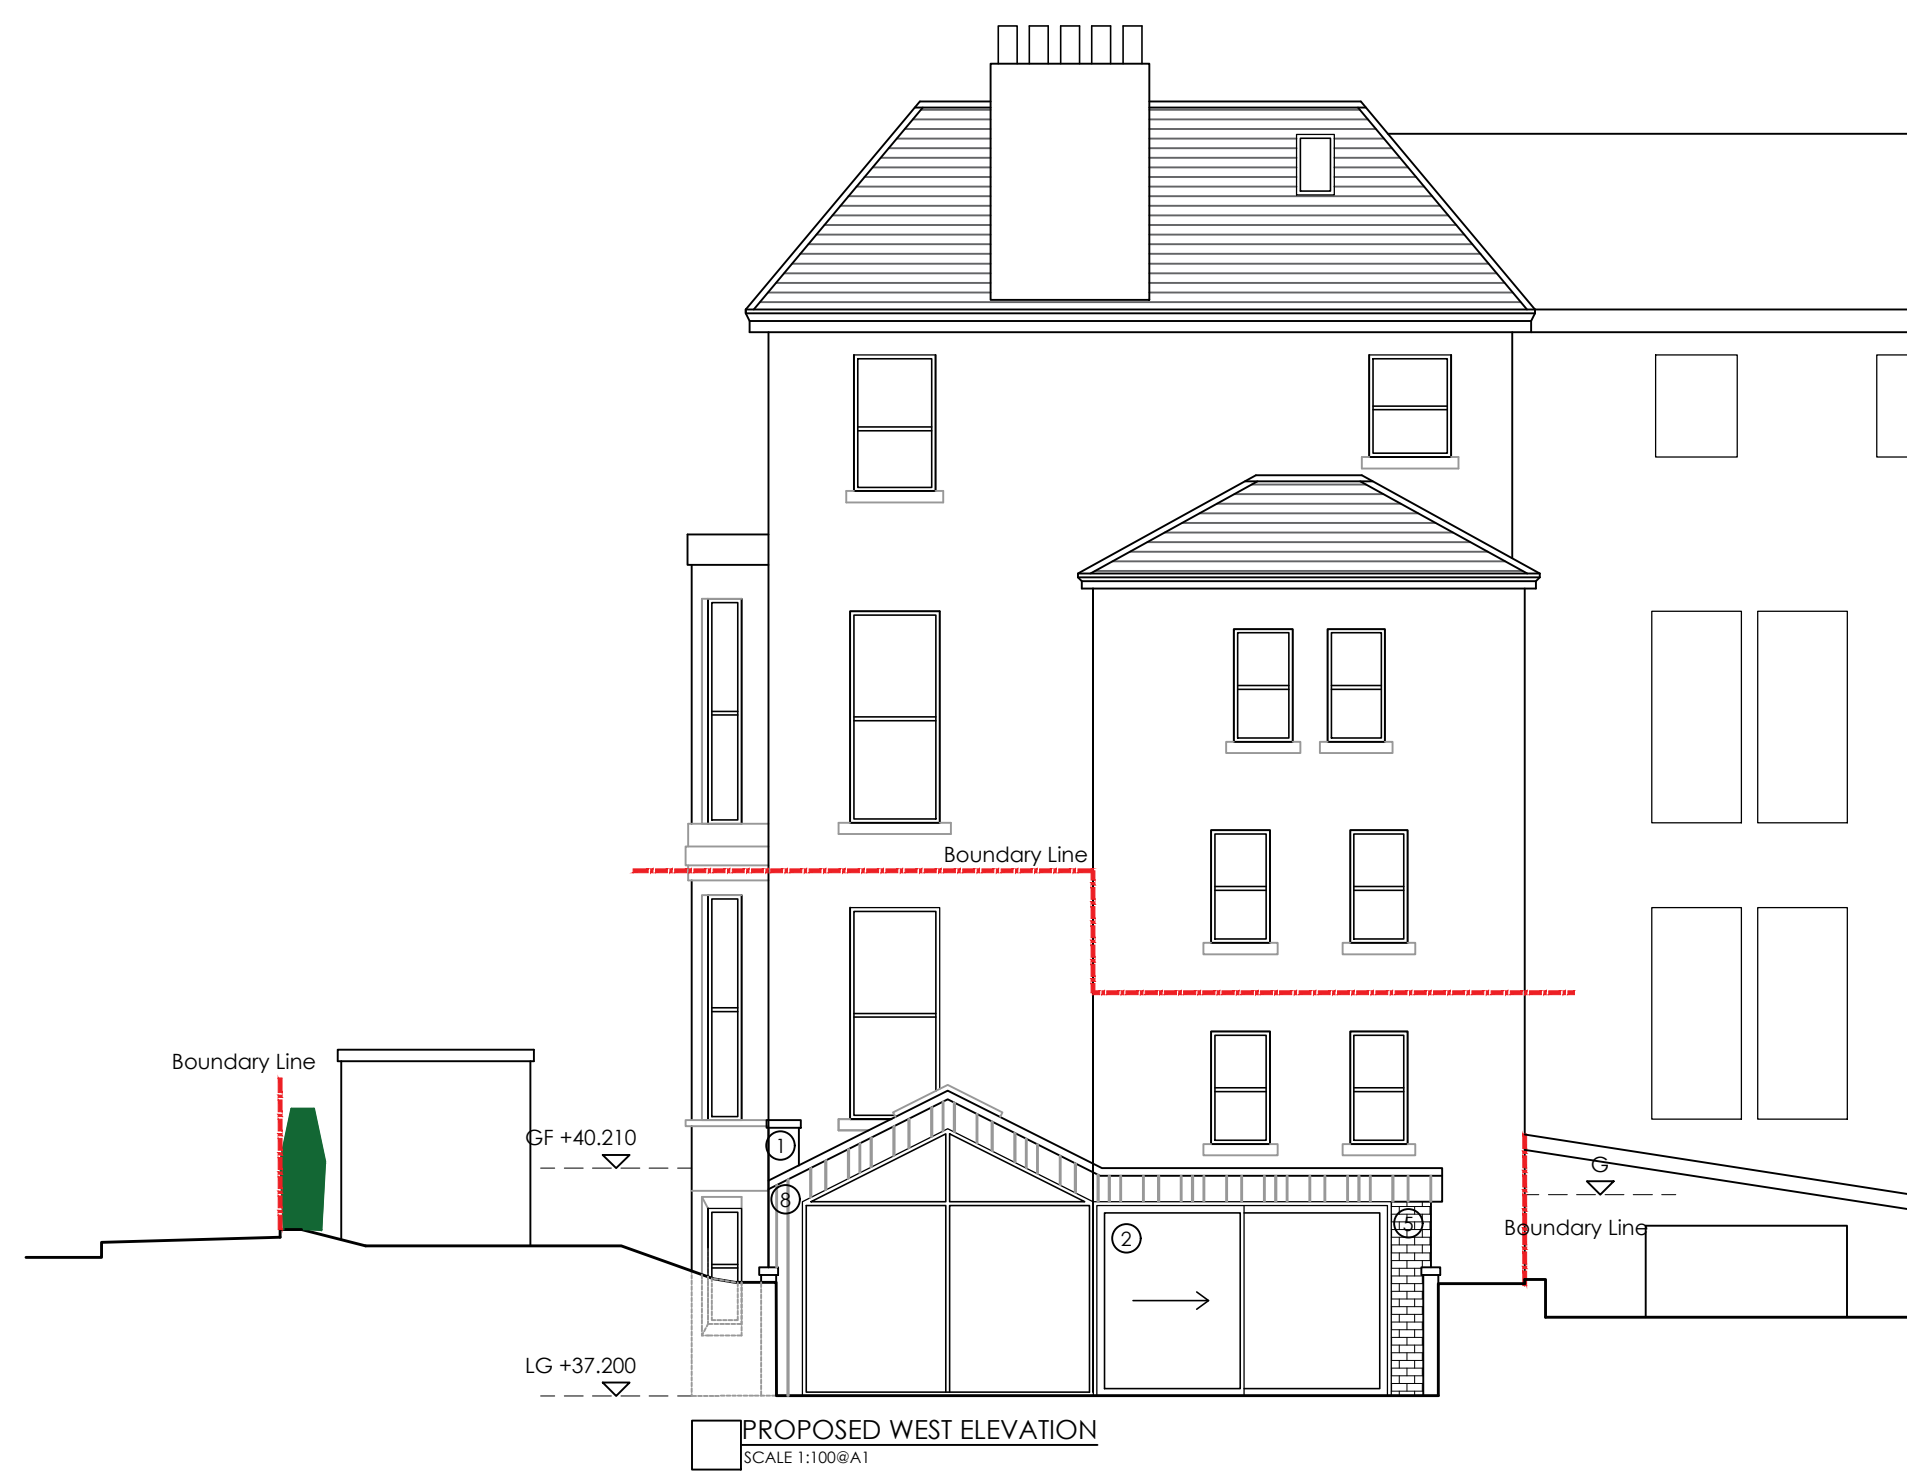

REV#	DESCRIPTION	DATE	BY	CHECKED



george buchanan architects
Maryhill Burgh Halls
10 - 24 Gairbraid Avenue
Glasgow
G20 8YE
t: 0141 946 2433
e: studio@georgebuchananarchitects.com
www.georgebuchananarchitects.com

[PROJECT]
**47 Westbourne Gardens
Glasgow**

[DRAWING]
Proposed General Arrangement

[SCALE] [CHECKED]
1:100 @ A1 1:200 @ A3

[STATUS] **PRELIMINARY**

[NUMBER] **22052 - 110 #**

[CAD Reference]
22052-240221-BASE_DRAWING.dwg

