

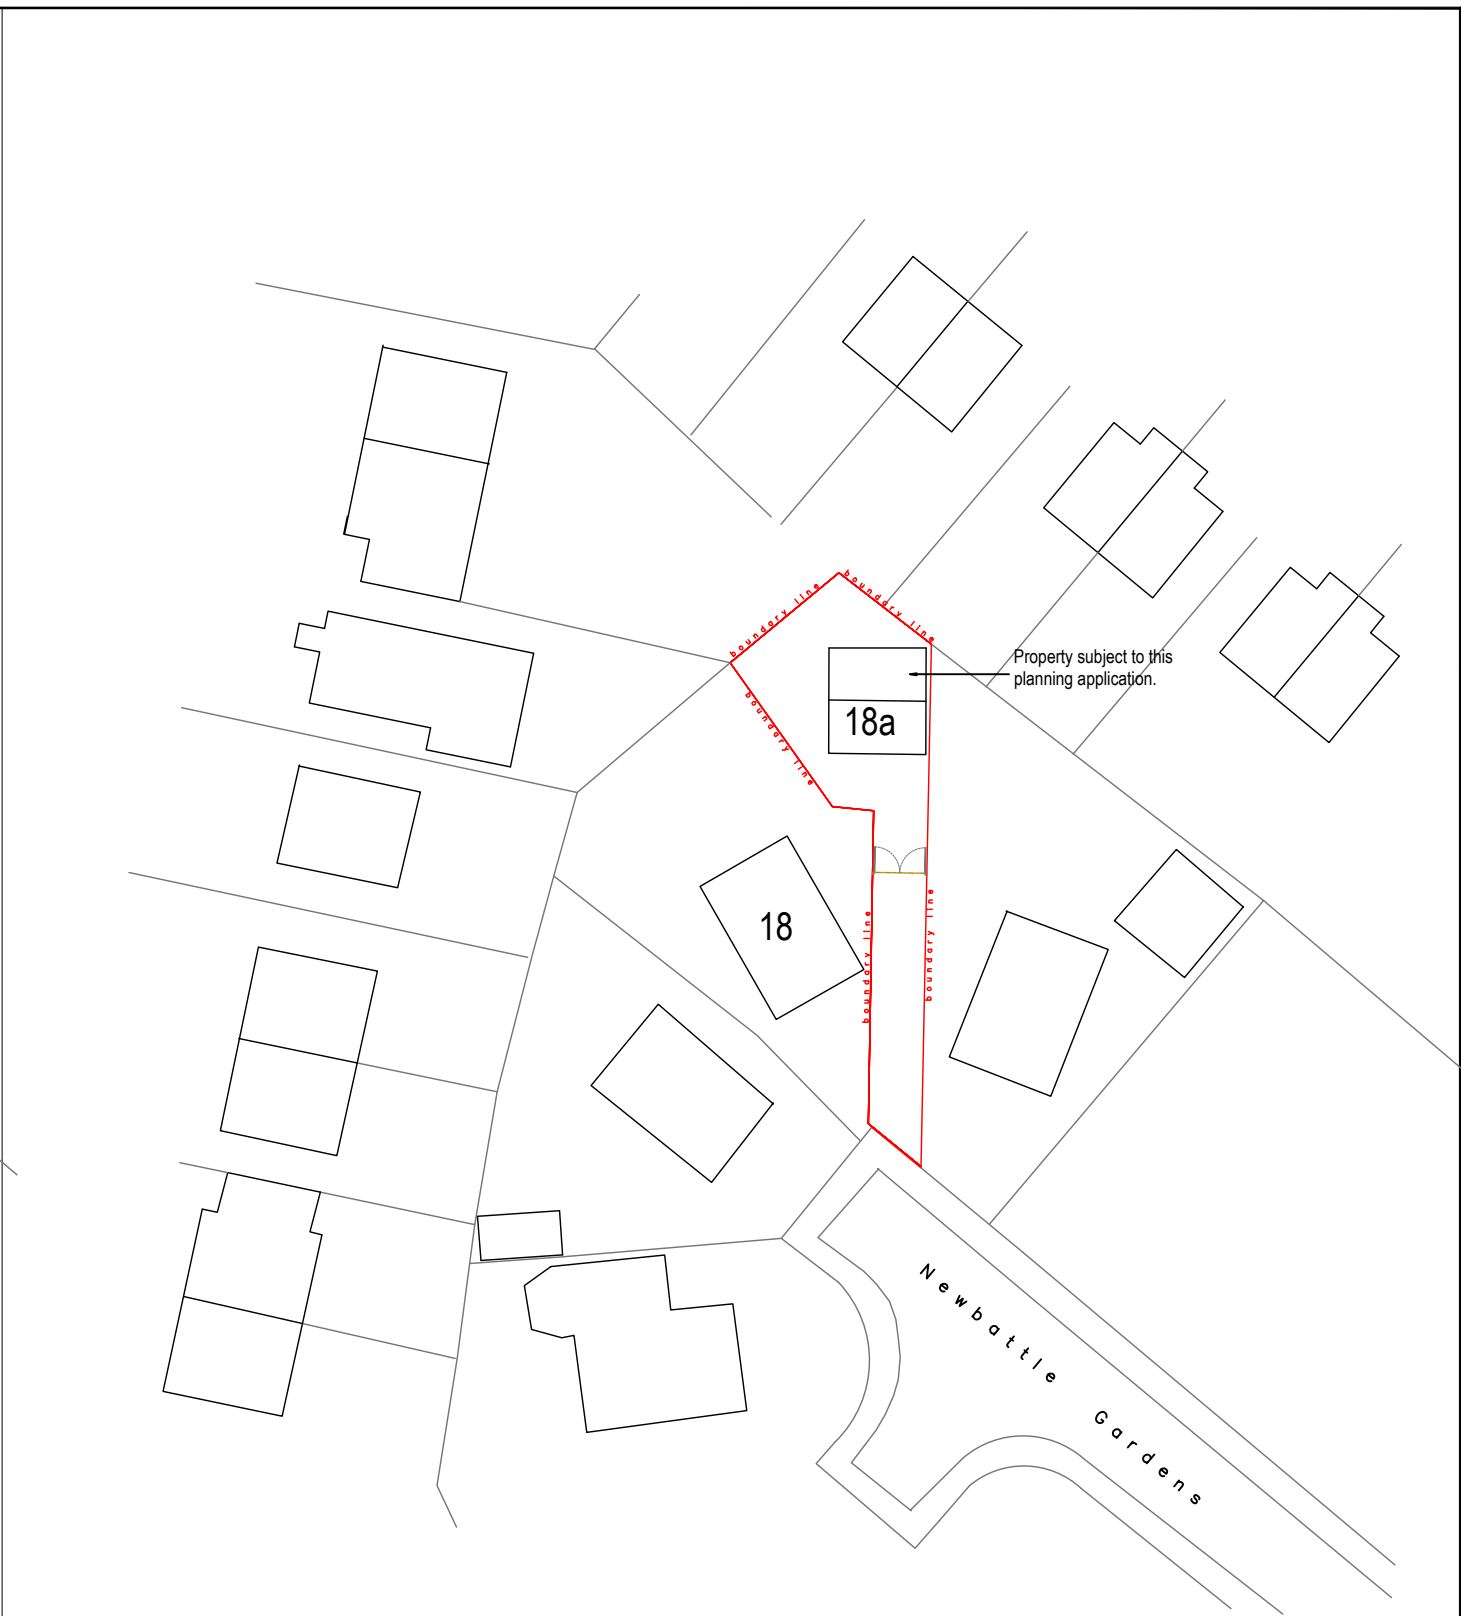


Proposed Block Plan
Scale 1:500

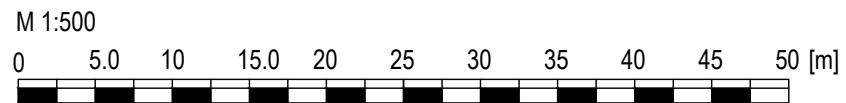

Existing Block Plan
Scale 1:500

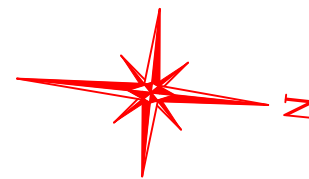

NOTES

1. Do note scale from this drawing.
2. It is the Contractor's responsibility to report any inconsistencies on this drawing, or between drawings, to the Architects/Design Surveyor and to request clarification and instruction before proceeding.
3. All dimensions to be checked on site prior to commencement of construction and prior to ordering of materials and components.
4. Following electronic transfer of drawing information, it is the responsibility of the recipient to ensure scale accuracy.
5. This drawing is copyright. It is sent to you in confidence. It must not be copied, reproduced, used or disclosed to or by third parties without our permission. It remains our property and must be returned on request.
6. All rights described in Chapter IV of The Copyright, Design and Patents Act 1988 have been generally asserted.

Rev	Description	Date
<p>HOUSE EXTENSION & CONVERSION ADVISORY SERVICE Tel 0330 2235825</p>		
<p>Construct single storey extension at, 18a Newbattle Gardens, Glasgow, G32 8DQ</p>		
<p>Drawing: Existing and Proposed Block Plans. Scale: 1:500 @ A3 Date: Jan. 2024 Drg No: A1055_BPS02_revision 1</p>		