
SECTION THRO' B-B (EXISTING)

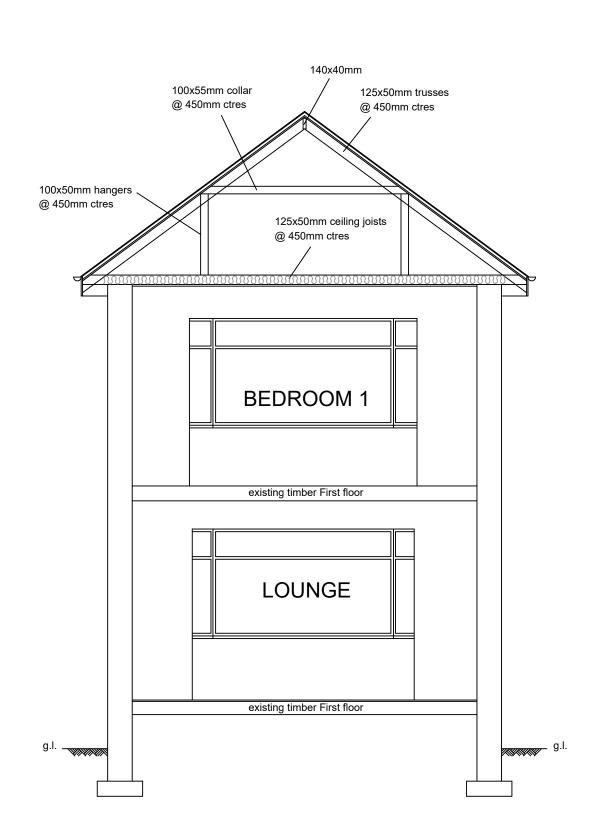



SCALE BAR

	Project	DrawingTitle Section thro' B-B (existing)	Scale 1:50 @A3		
	Mr Stewart Dunlop 18a Central Avenue		Date	September'23	
	Glasgow		Drawing	No. Rev	
	G32 0SS	Drawn By D. Hollywood	SDL/23/4		