




OS map at 1:1250 @ A3

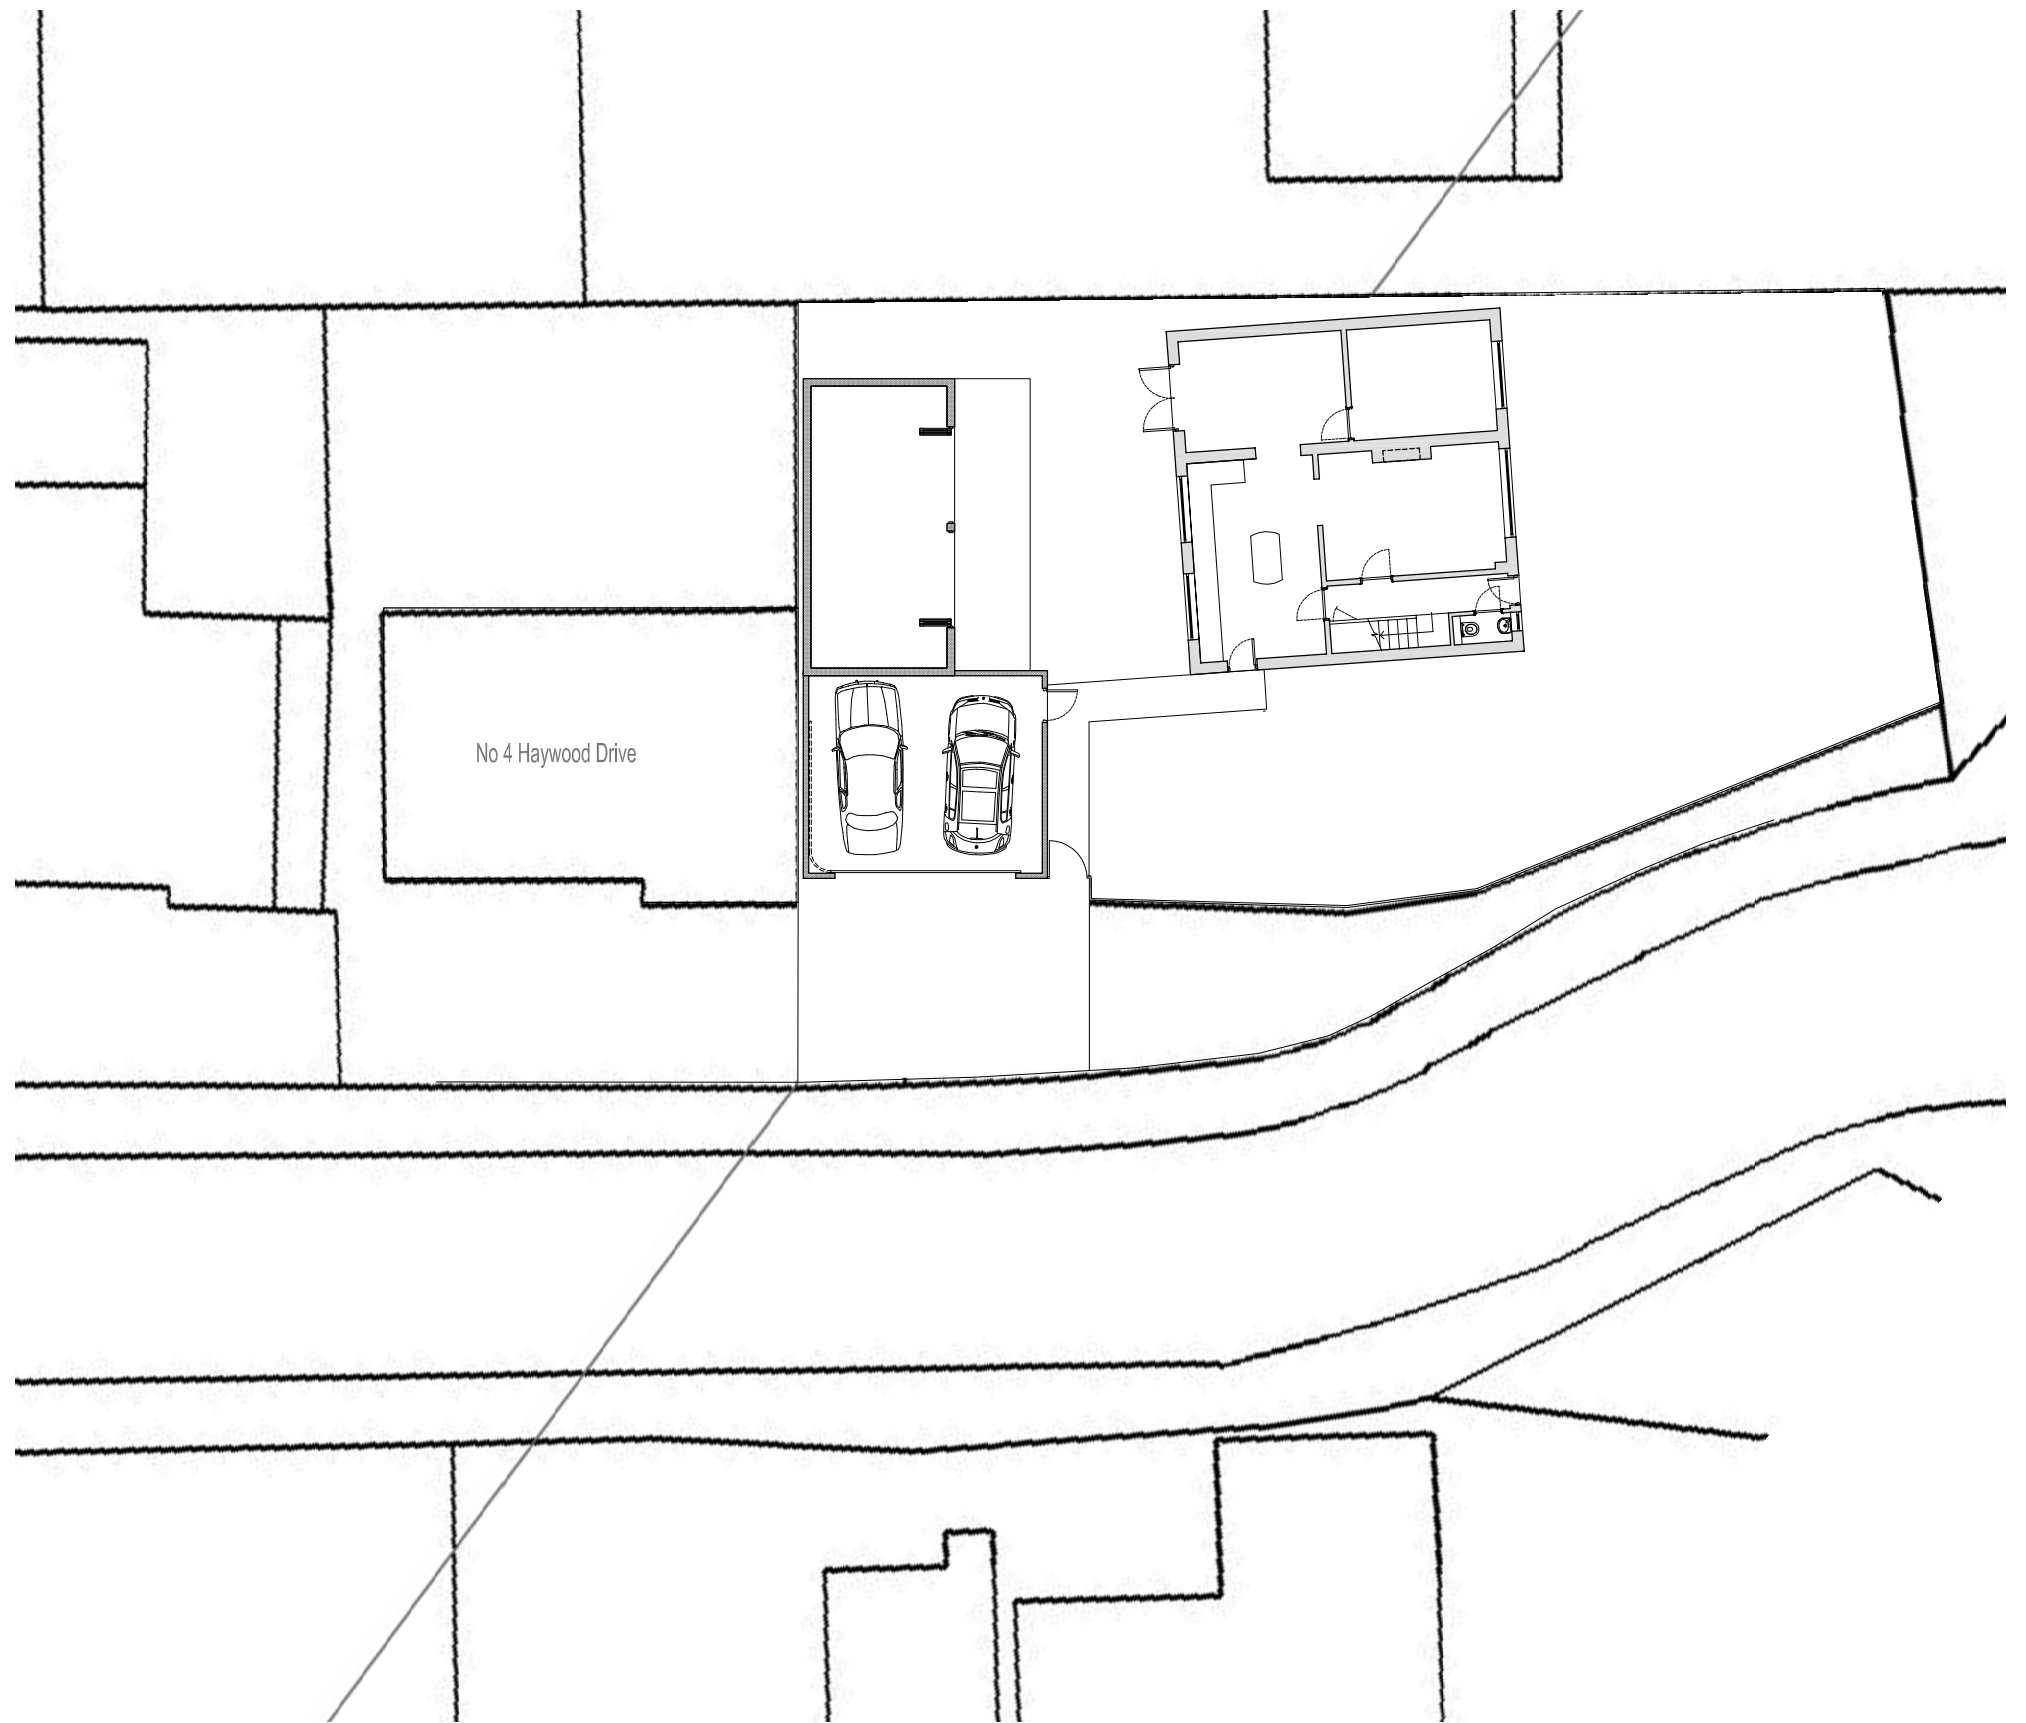

Block plan at 1:200 @ A3



| no. | by | chk. | revision | date |
|-----|----|------|----------|------|
|     |    |      |          |      |
|     |    |      |          |      |
|     |    |      |          |      |
|     |    |      |          |      |

client and project title  
 2 HAYWOOD DRIVE  
 FLEET GU52 7RZ

**NOKU Architecture**

33 Rutland Gate, London SW7 1PD  
 email: noku@gmx.net

Do not scale from this drawing. All dimensions must be confirmed on site prior to construction.  
 This drawing is copyright and must not be reproduced, copied or passed on without written consent of NOKU Architecture

drawing title  
 LOCATION PLAN AND  
 PROPOSED BLOCK PLAN



by n.k  
 date 23.04.19

chk. 1250 / 200 [A4]  
 scale no.

P0 rev. -