



DO NOT SCALE


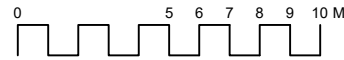


Based upon Superplan Ordnance Survey® map with the permission of Ordnance Survey on behalf of The Controller of Her Majesty's Stationery Office, © Crown copyright AL 100017728 2020.

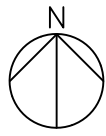

70

80

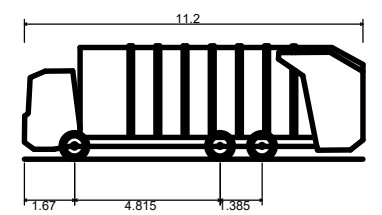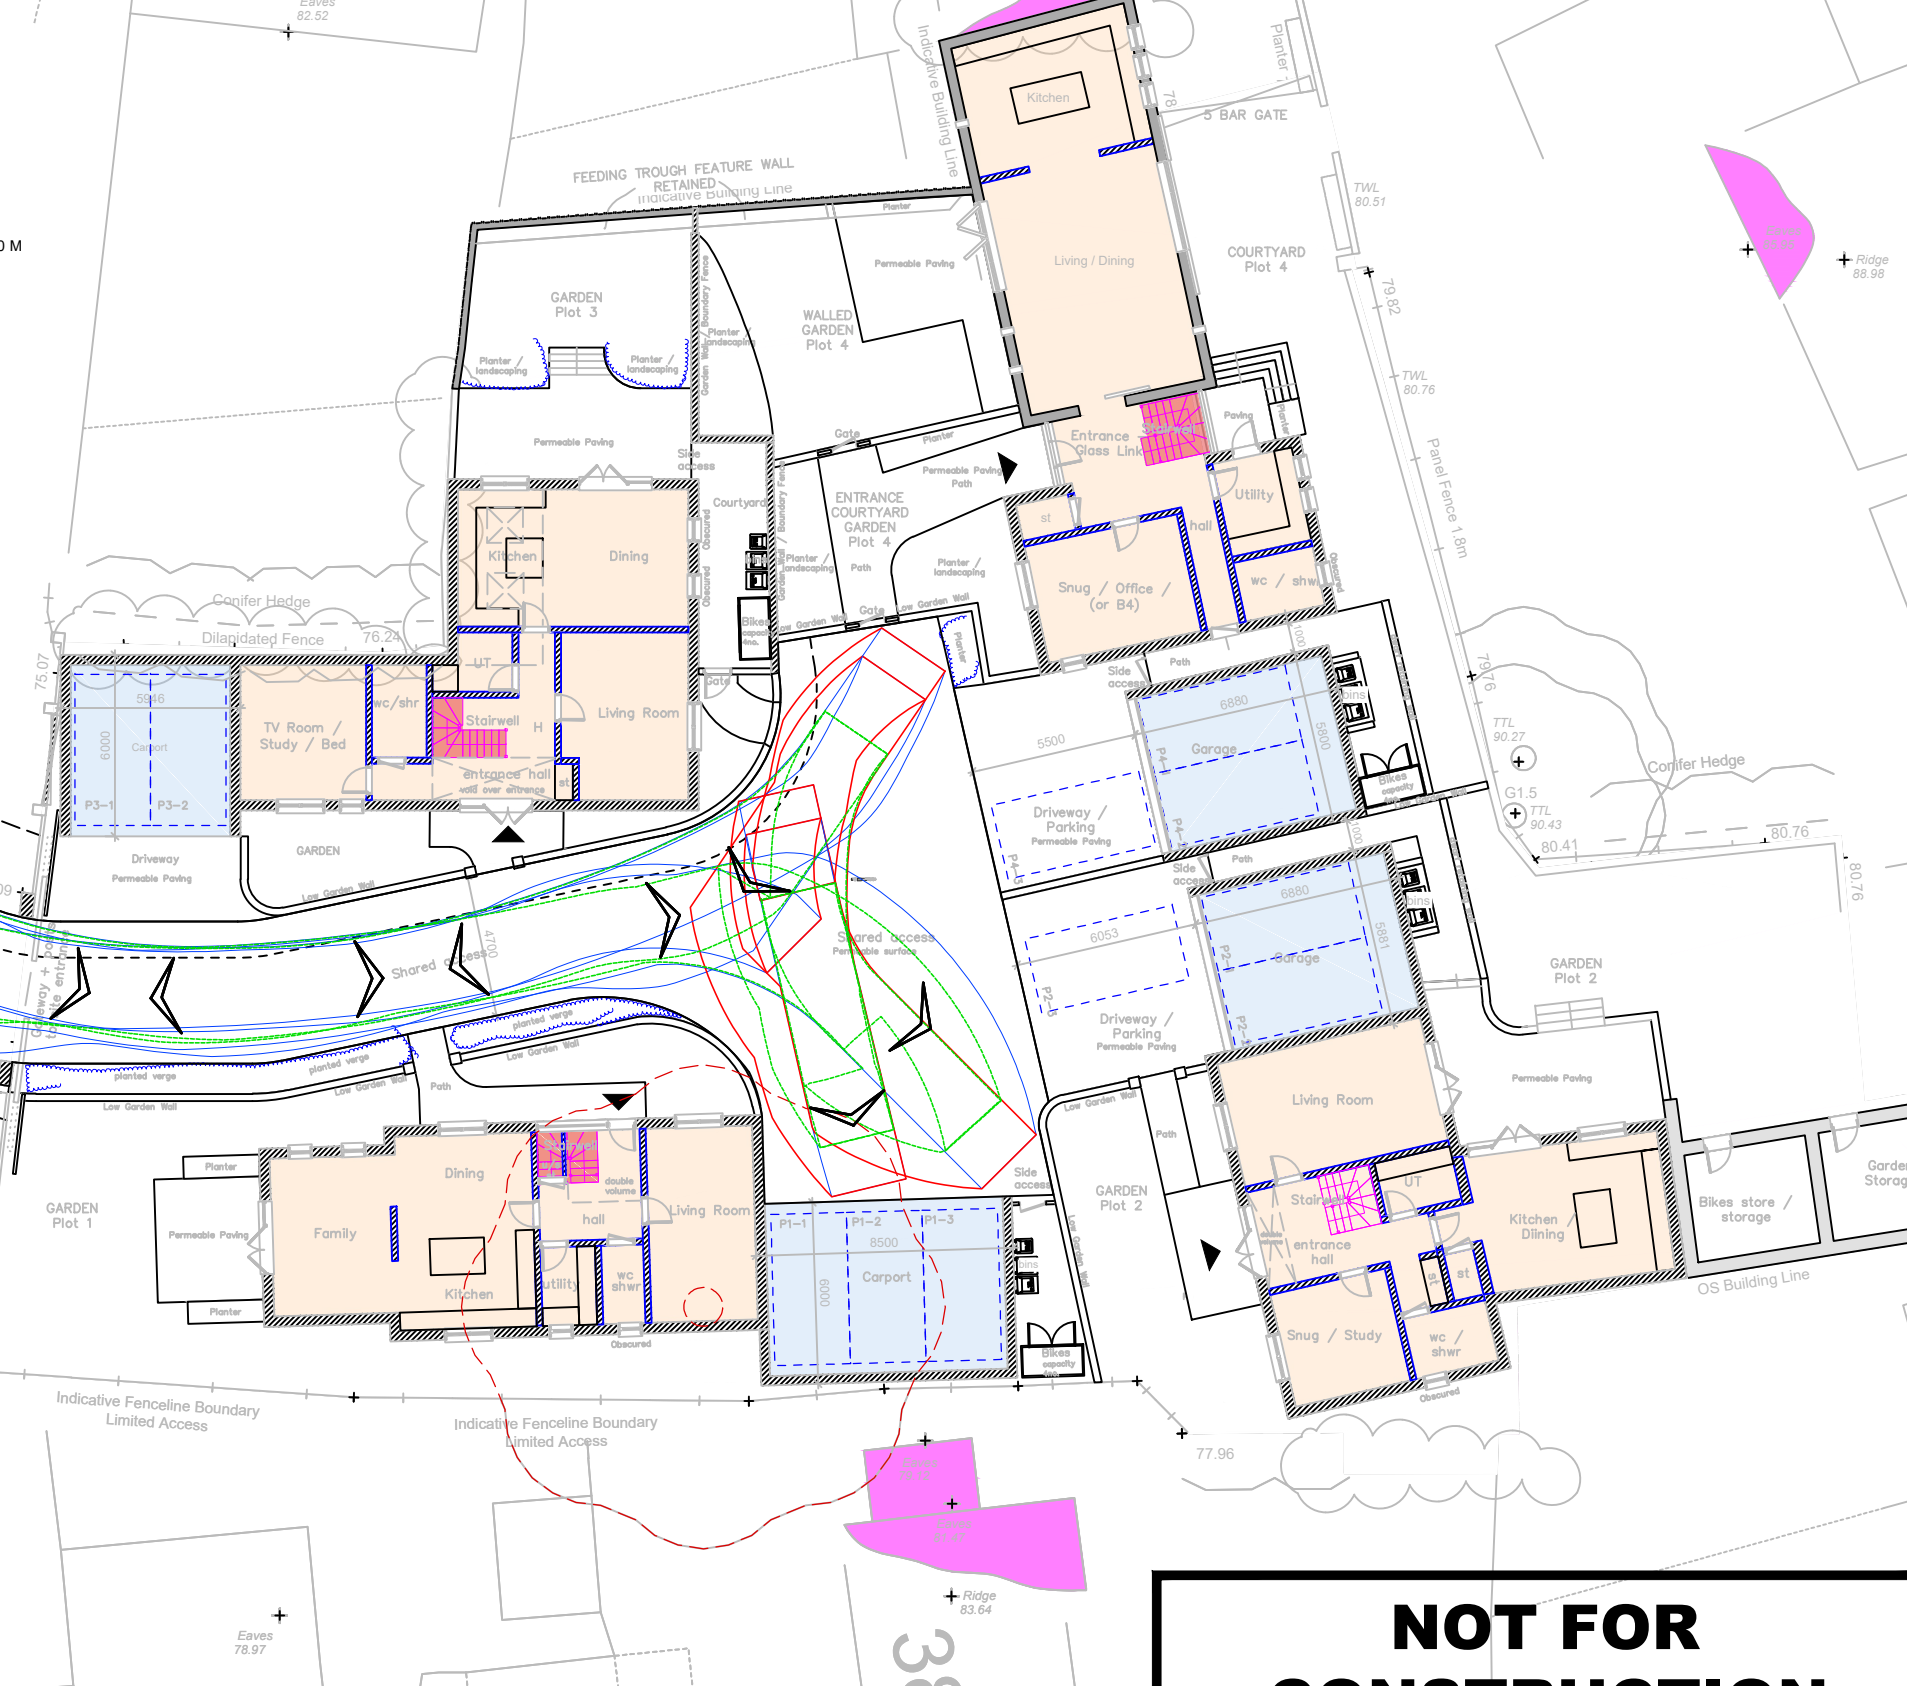

- FORWARD GEAR
- REVERSE GEAR
- WHEEL TRACK

Phoenix 2 Duo (P2-15W with Elite 6x4 chassis)
 Overall Length 11.200m
 Overall Width 2.530m
 Overall Body Height 3.751m
 Min Body Ground Clearance 0.304m
 Track Width 2.500m
 Lock to lock time 4.00s
 Kerb to Kerb Turning Radius 9.500m

NOT FOR CONSTRUCTION

TITLE
VEHICLE SWEEP PATH ANALYSIS - 11.2M REFUSE VEHICLE

PROJECT
MANOR FARM



JOB No
PCXXXX
 DATE
14/12/2023
 SCALE
1:250 AT A3

DRAWN
SW
 REV
P01
 SUIT
S2

CHECKED
AW
 PASSED
AW
 AUTOCAD REF
PCXXXX-0055
 DRG No
PCXXXX-RHD-XX-ZZ-DR-R-0055