


1. Figured dimensions to be taken in preference to scaled dimensions
2. All dimensions are to be checked on site by the main contractor and any discrepancies found are to be reported to Sangwin Architects Ltd
3. This drawing is the copyright of Sangwin Architects Ltd
4. Contact details:

email info@sangwinarchitects.co.uk
 office **01482 887729**
 address **20 Flemingate, Beverley, East Yorkshire, HU17 0NR**

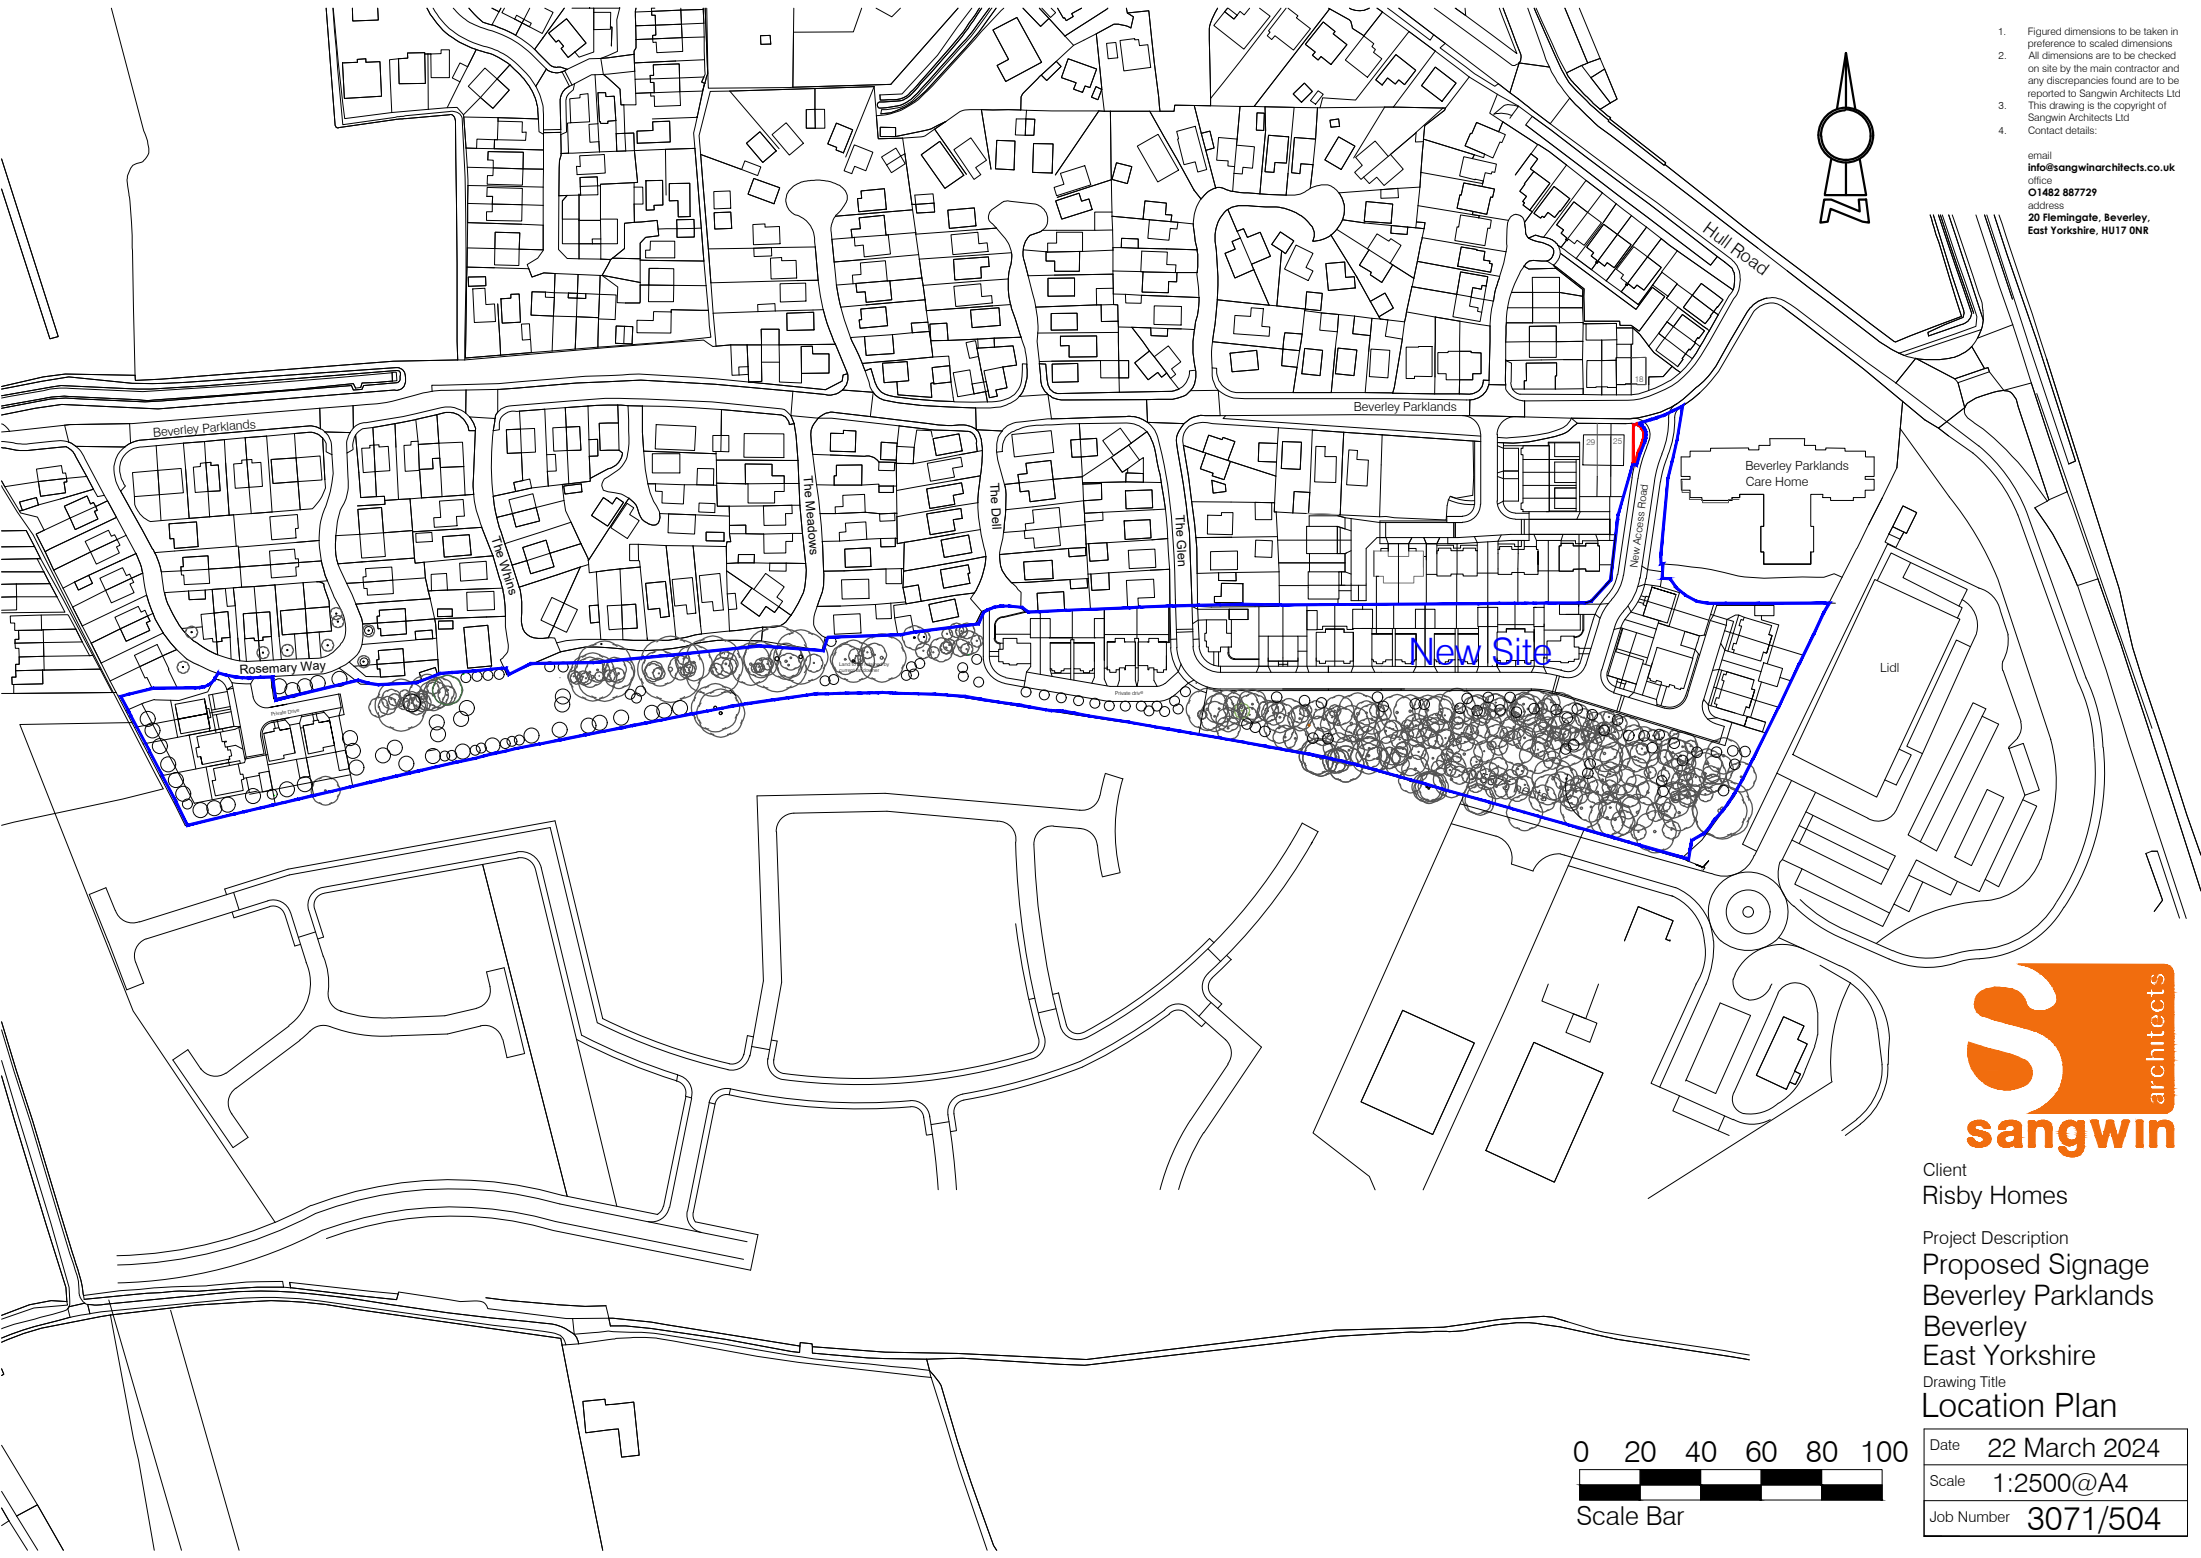

Client
Risby Homes

Project Description
**Proposed Signage
 Beverley Parklands
 Beverley
 East Yorkshire**

Drawing Title
Location Plan



| | |
|------------|---------------|
| Date | 22 March 2024 |
| Scale | 1:2500@A4 |
| Job Number | 3071/504 |