

DO NOT SCALE EXCEPT FOR PLANNING AND BUILDING REGULATION PURPOSES

GENERAL NOTES

LIGHTING :-
ALL LIGHTING TO BE POSITIONED TO AVOID DIRECT GLARE ON THE EYES OF THE USER AND UNWANTED REFLECTIONS FROM THE SCREEN OR OPERATING FEATURES. GLARE FROM LIGHTING TO BE AVOIDED.

SIGNAGE :-
ALL SIGNAGE TO CONFORM TO BS 8300:2001 SECTIONS 9.2.2 LOCATION & DESIGN OF SIGNS & INFORMATION AND 9.2.3 VISUAL SIGNS.
ALL NEW GLAZING CONFORMS TO BS 6206.
ALL ELECTRICAL WORK CONFORMS TO BS 7671.

IT IS ASSUMED THAT ALL PRELIMINARY WORKS CARRIED OUT / CONTRACTED BY THE SITE OWNER (SHOULD THEY BE REQUIRED BY THE PROJECT) ARE COMPLETED IN ACCORDANCE WITH CURRENT BUILDING REGULATIONS 2010 AND AMENDMENTS THEREAFTER

SITE NOTES

FLOOR CONSTRUCTION:
CERAMIC TILE ON CONCRETE

REMOVE EXISTING GLAZING PANEL (GLAZING CONTRACTORS TO REMOVE & DISPOSE)

ISOLATE ROLLER SHUTTER IN OPEN POSITION

MAKE GOOD INTERNAL APERTURE WITH WHITE MELAMINE PANELS

INSTALL: WHITE DI-BOND LAMINATE PANEL, SECURITY STUDWORK, ATM ENCLOSURE, 26MM FLOOR PLATE, ATM, ELECTRICS AND FTU ILLUMINATED TOP SIGNAGE

NOTES:
- NO ASBESTOS REG. - CSS TO ARRANGE ASBESTOS SURVEY PRIOR TO WORKS COMMENCING
- NON-STANDARD KEY NO. 5 DIMENSION / 951MM
- ILLUMINATED SIGNAGE REQUESTED BY CASH ZONE
- PARKING RESTRICTIONS APPLY / DISABLE BADGE HOLDERS ONLY / MON - SAT / 8AM - 6PM / MAX STAY 3 HRS / NO RETURN WITHIN 3 HRS / FINES LIKELY


WORK TO BE CARRIED OUT BY OTHERS

PROVIDE FULL ACCESS FOR ALL ADDITIONAL SITE SURVEYS AND ATM INSTALL WORKS


RELOCATE 1X SHELVING UNIT, 1X FRIDGE, DRINKS & ALL LOOSE STOCK IN ATM LOCATION PRIOR TO INSTALL

REMOVE LIGHT STRIP IN THE GLAZING PRIOR TO INSTALL


DAMAGED GLAZING TO THE TOP OF THE ATM LOCATION - TO BE FIXED PRIOR ATM INSTALL

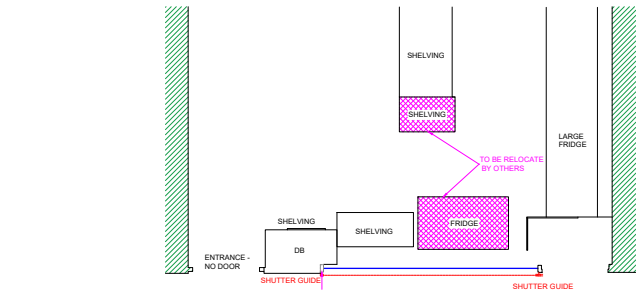


EXISTING (PART) PLAN

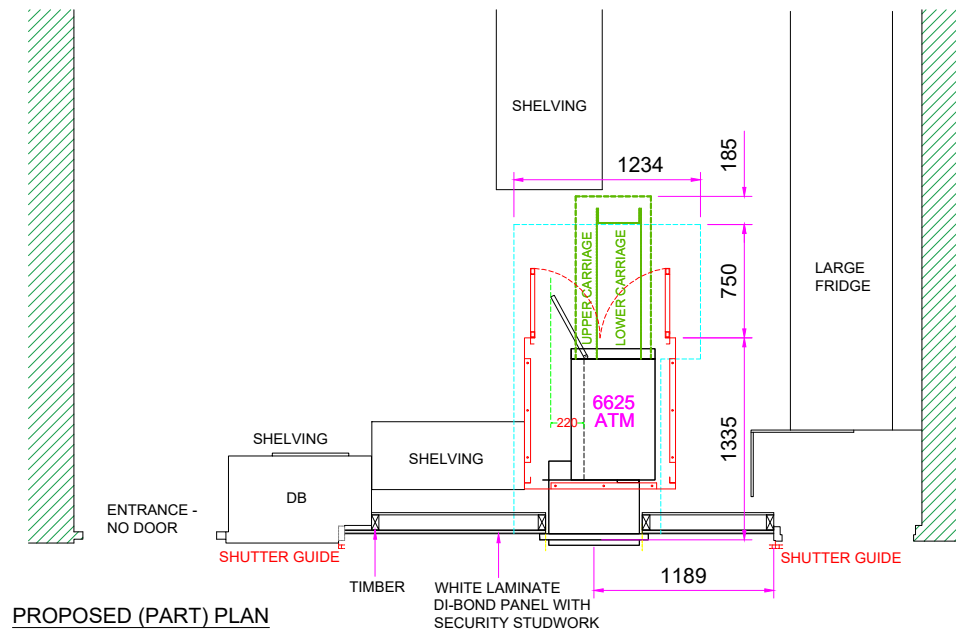


PROPOSED (PART) PLAN

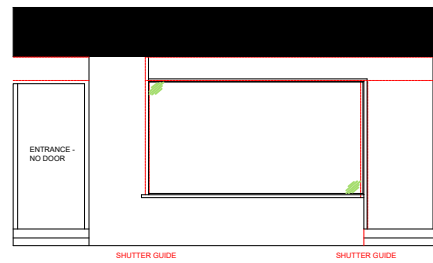


EXISTING ELEVATION

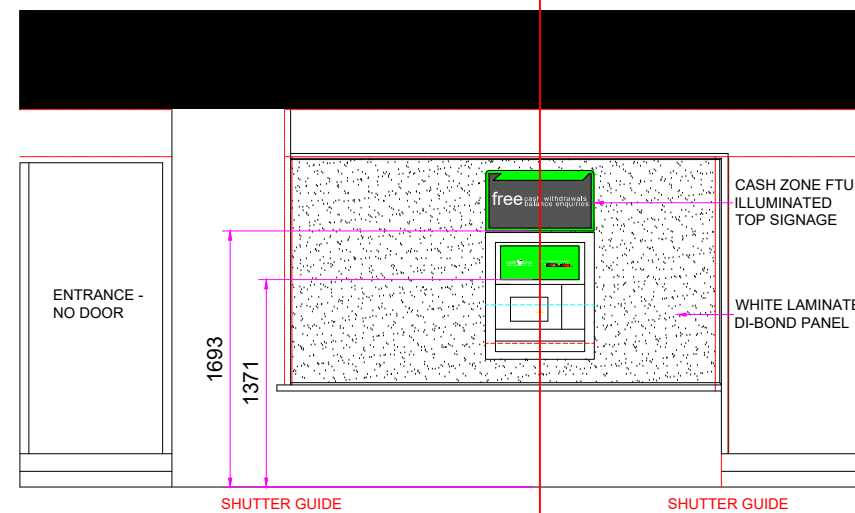



PROPOSED ELEVATION

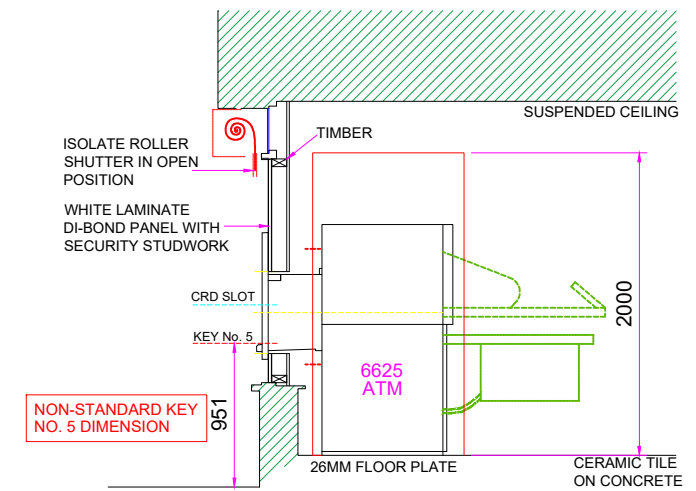

SECTION VIEW A-A

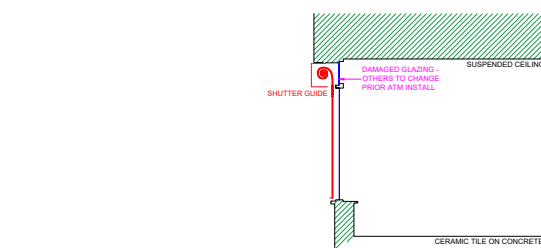

EXISTING SECTION VIEW A-A

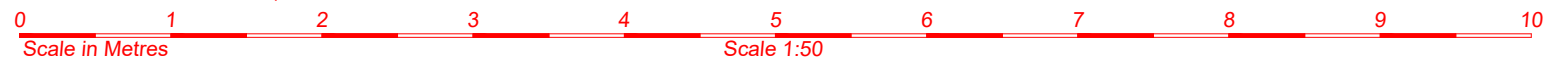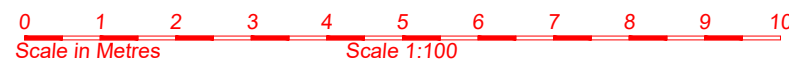

SITE ADDRESS
INTERNATIONAL MINI MARKET
113-115 PASTURE ROAD
GOOLE
DN14 6DP

TITLE
PROPOSED AUTOMATED TELLER MACHINE (ATM)
INSTALLATION FOR CASHZONE

DRAWN HR DATE 19/07/23 SCALE VARIOUS @A3
REF/DRG No. E026298 SHEET REVISION

04					
03					
02					
01					
REVISION	DESCRIPTION	DATE	BY	DATE	

drawing approval

NAME:-
POSITION:-
DATE:-

APPROVED:-
SIGNED:-

