

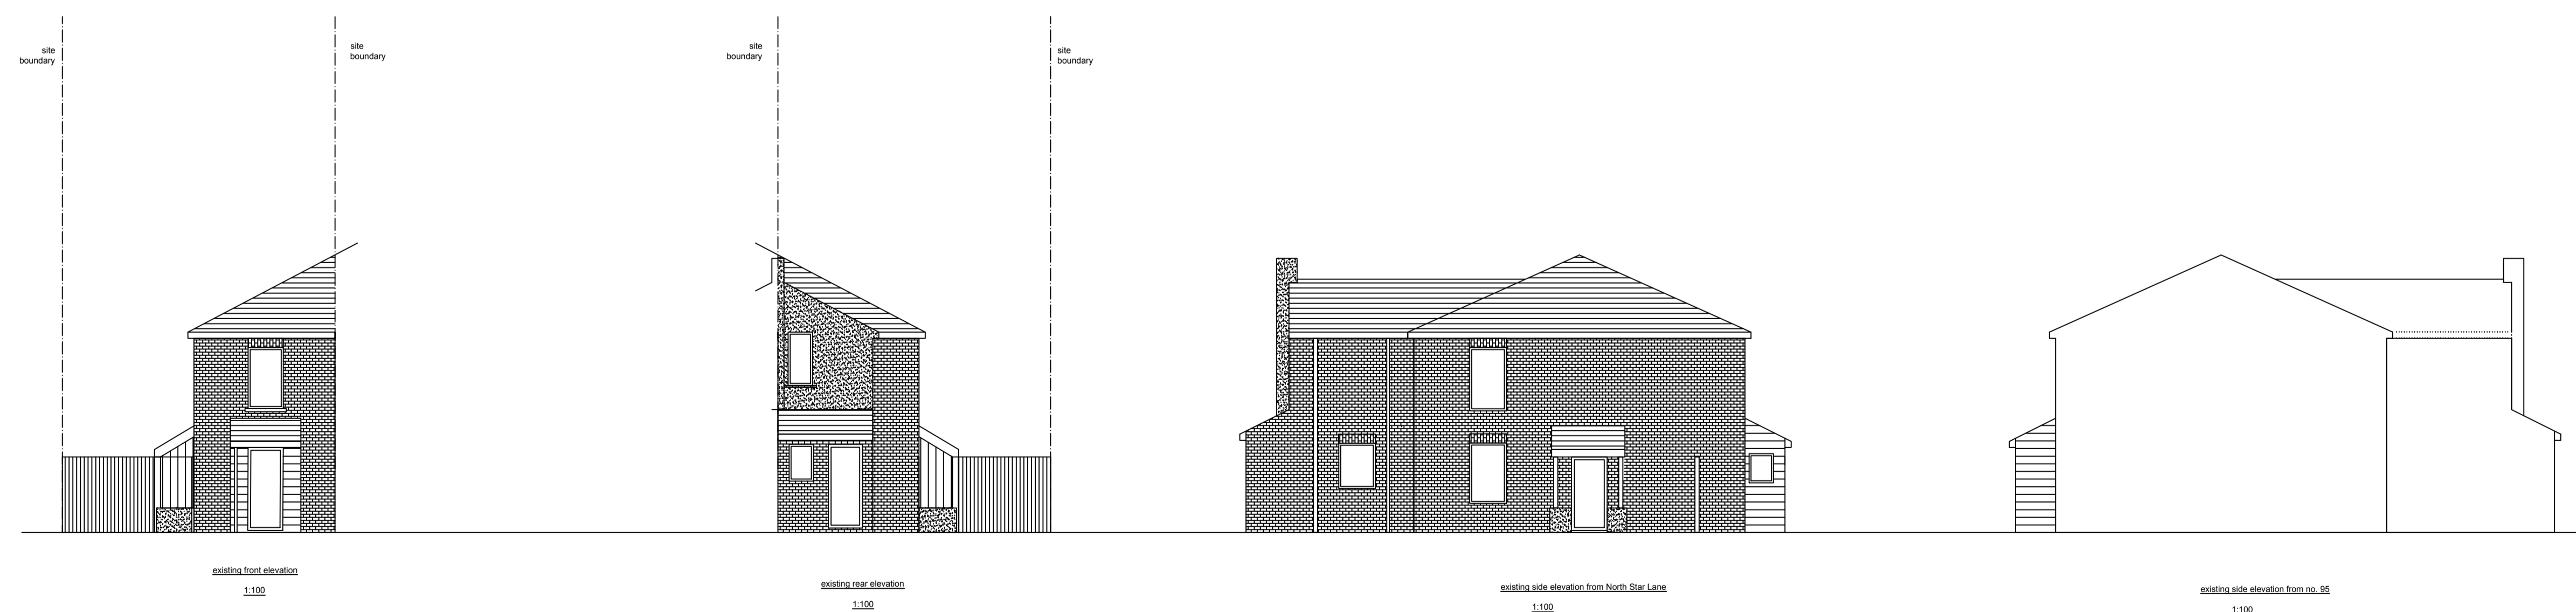


General Notes

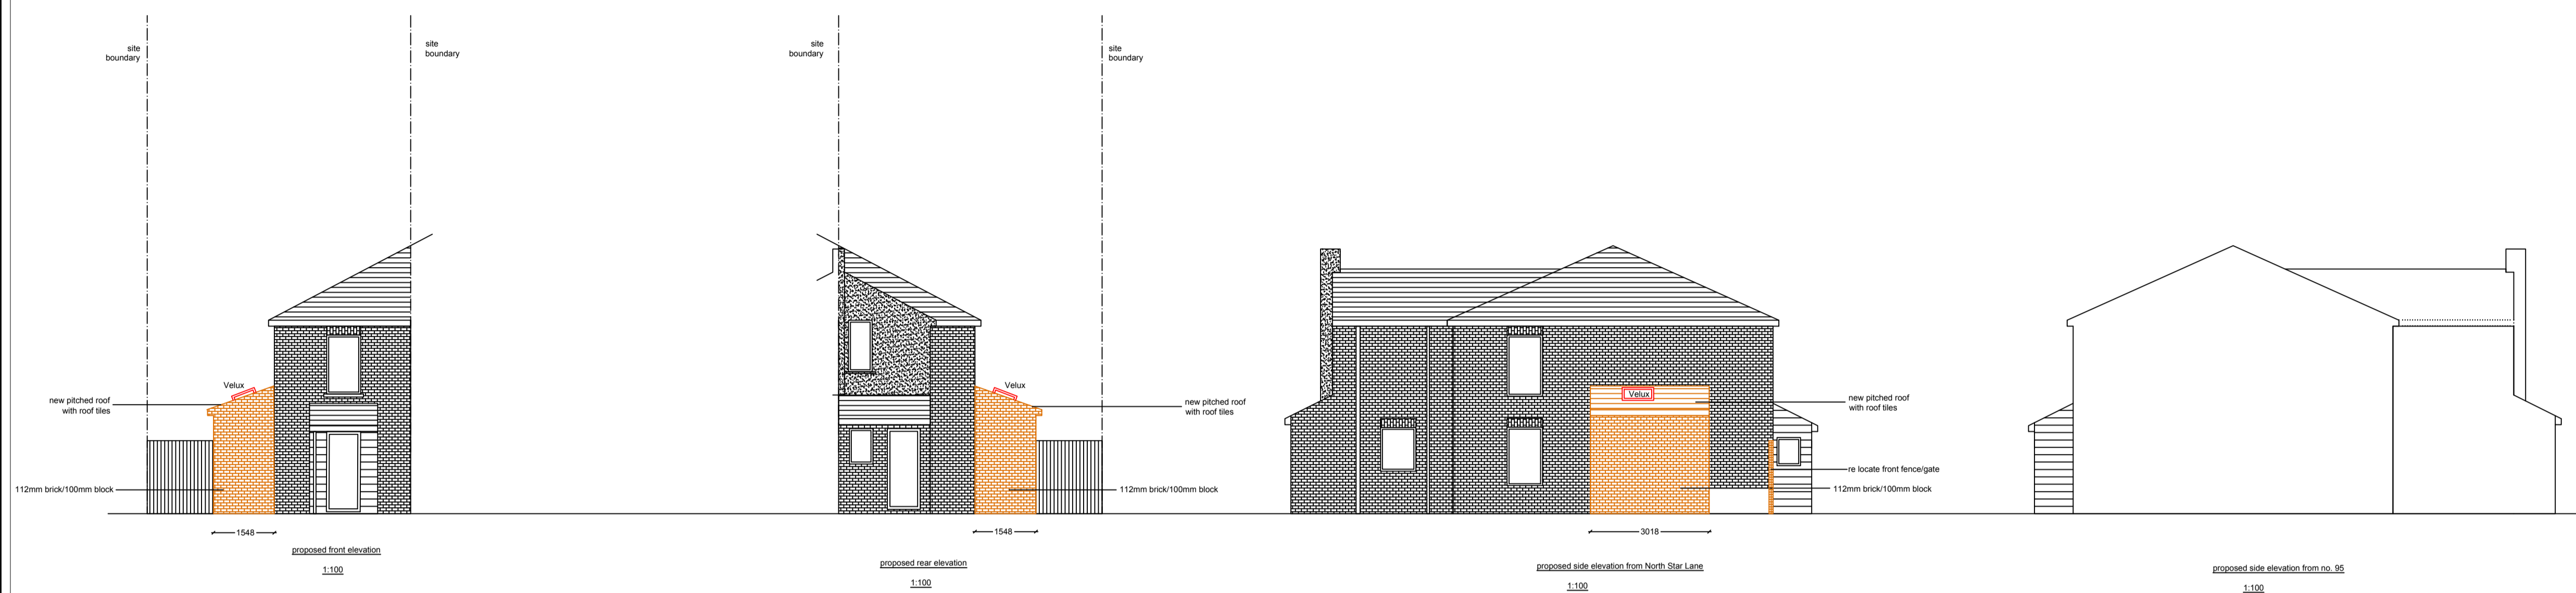

NO MEASUREMENTS TO BE SCALED FROM THE DRAWINGS AND ALL ACTUAL MEASUREMENTS TO BE CHECKED & AGREED WITH CONTRACTOR ON SITE AT THE TIME OF CONSTRUCTION

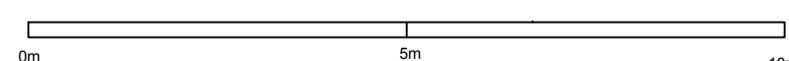

Drg. No.KAT/3103		
No.	Revision/Issue	Date

Firm Name and Address  
 Middlesex & Herts  
 7 Elgin Drive  
 Northwood  
 Middlesex  
 HA6 2YR  
 01923 826280

Project Name and Address  
 Ms Kathleen Long  
 93 Westborough Road  
 Maidenhead  
 Berks  
 SL6 4AU

Project	single storey part side extension	Sheet
Date	10-04-24	02
Scale	1:100	