


Location Plan

Site Address: Auldebyre, Clapgate, Albury, SG11 2JL

Date Produced: 11-Apr-2024

Scale: 1:1250 @A3

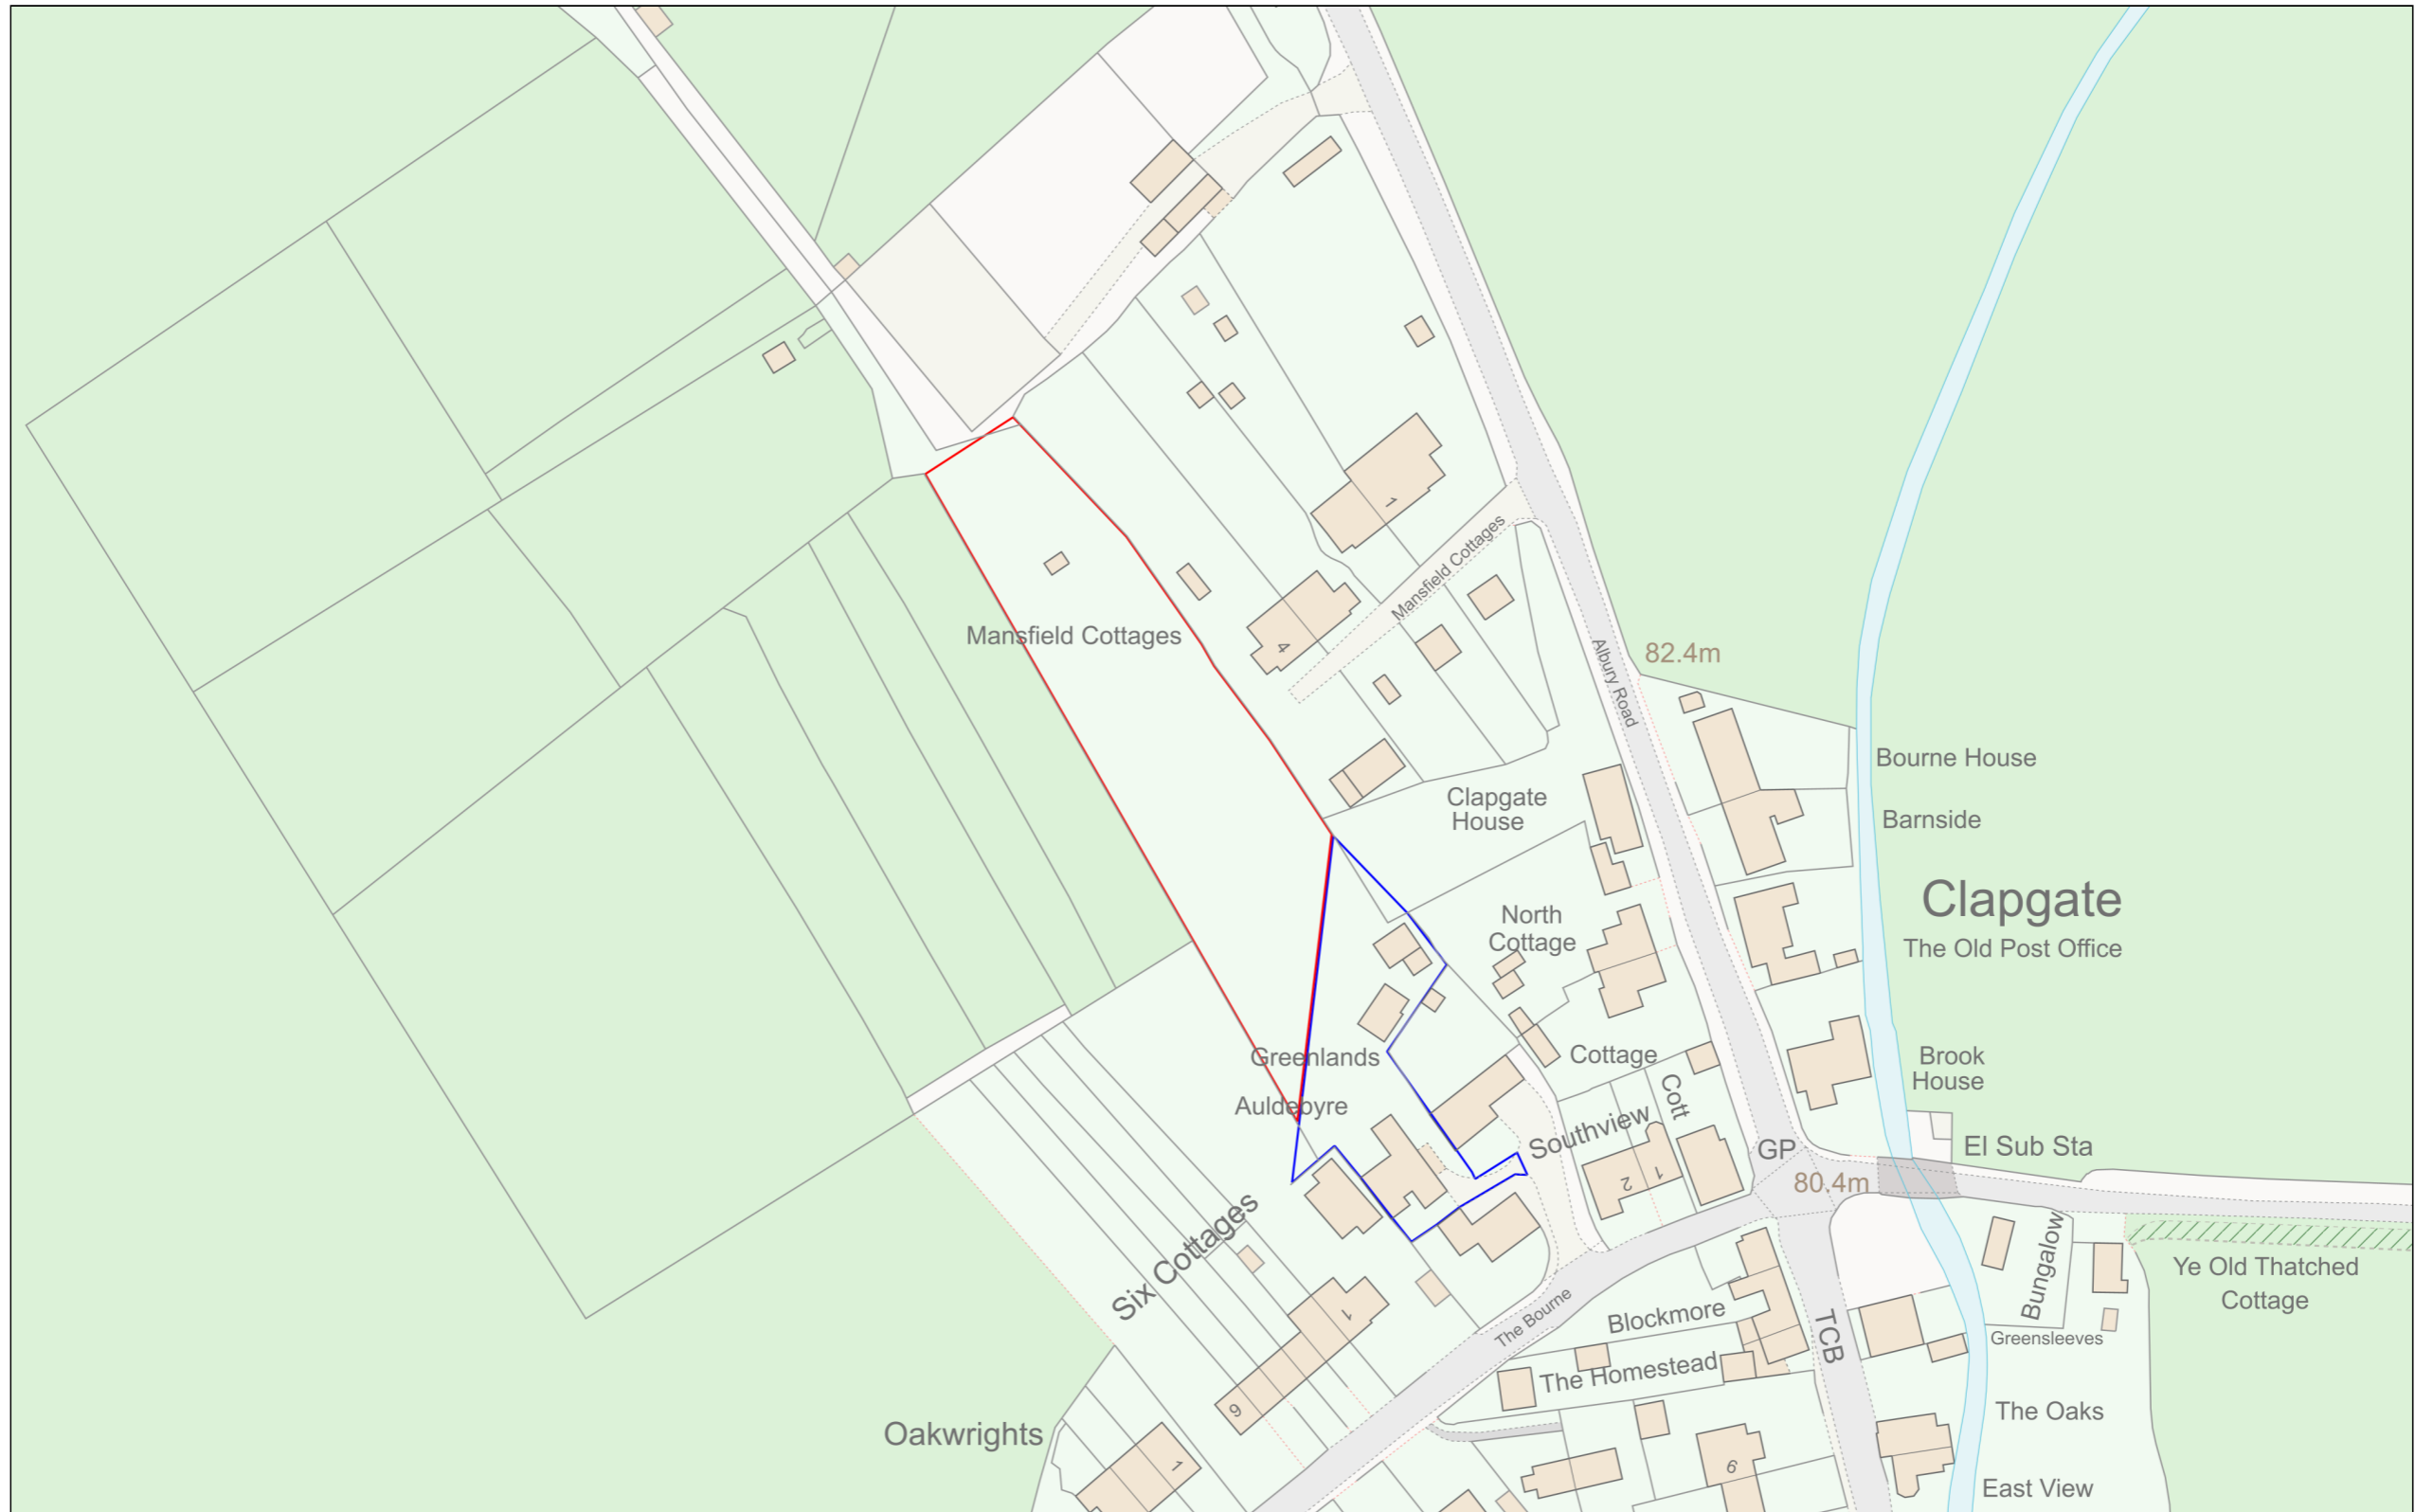

Planning Portal Reference: PP-12899140v1

