


EXISTING SITE SECTION '01' VIEWED FROM SOUTH EAST TO NORTH WEST

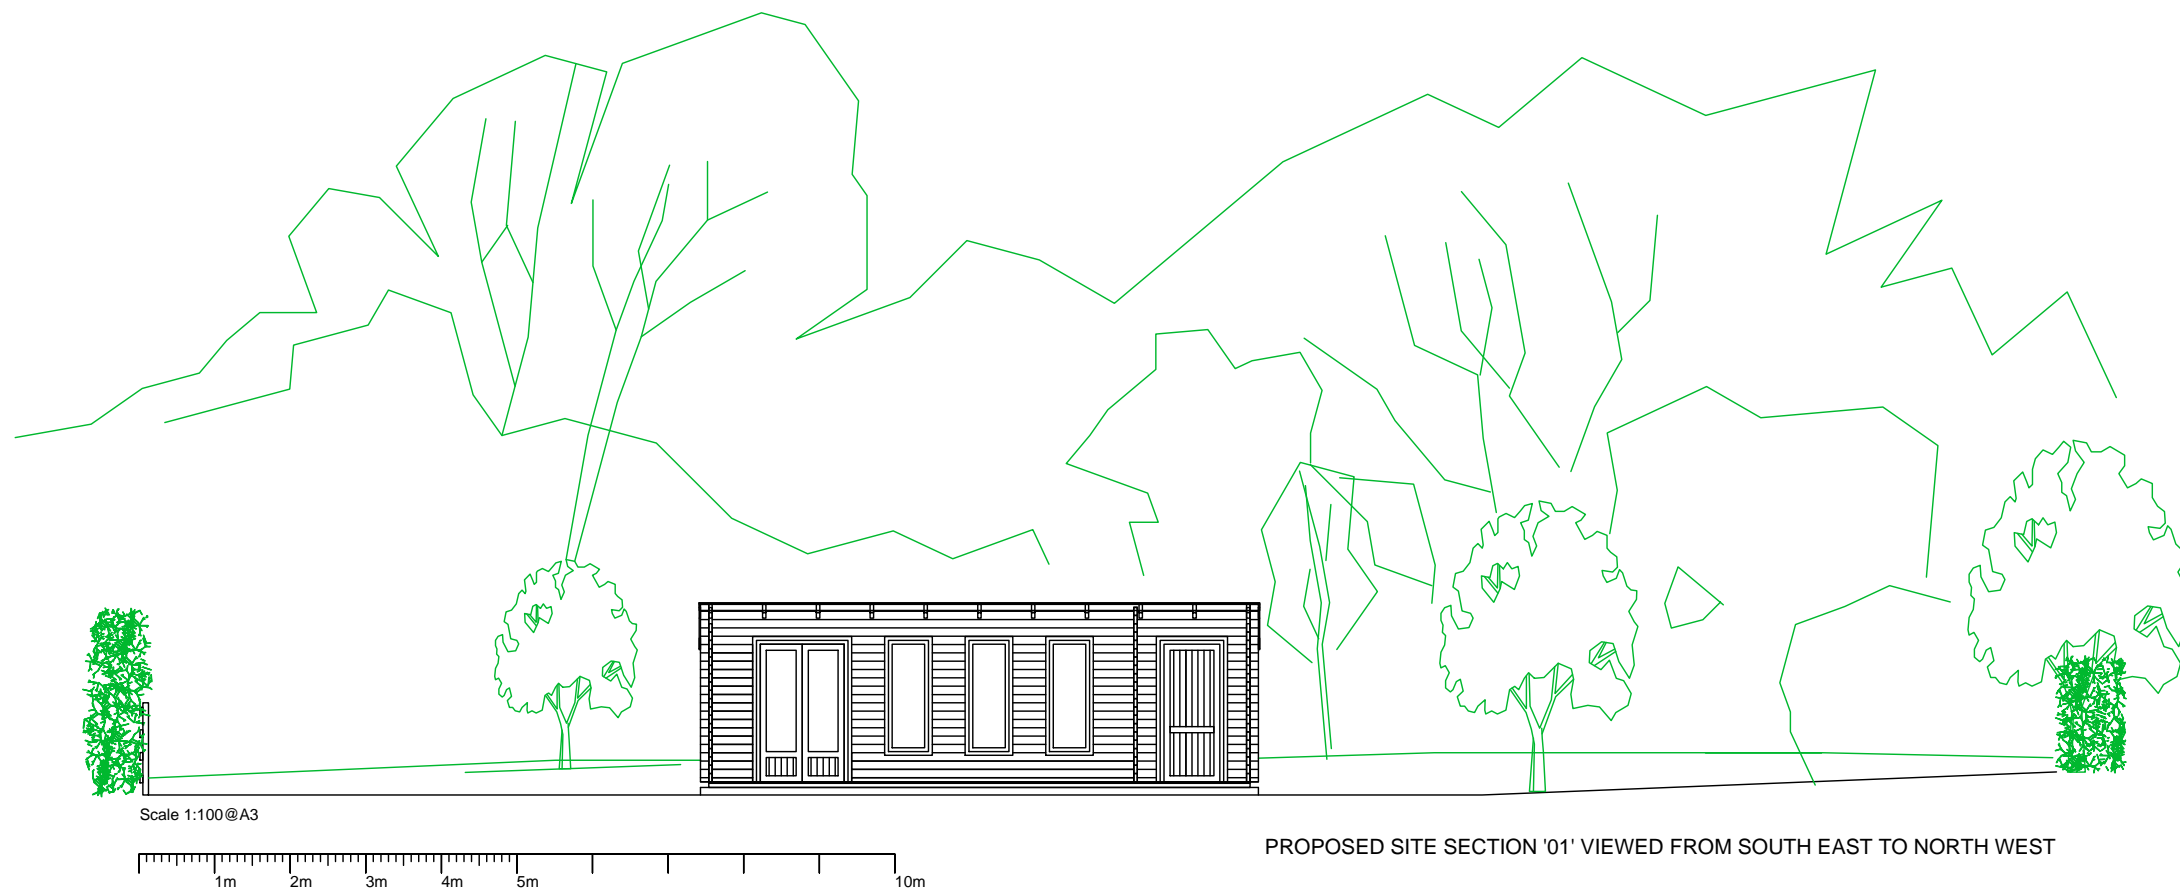

PROPOSED SITE SECTION '01' VIEWED FROM SOUTH EAST TO NORTH WEST

SITE SECTIONS REFERENCED FROM SHEET 'A100'

Client Cooper -		Project Garden Studio Auldebyre, Clapgate		Cooper Auldebyre, Clapgate, Albury, WARE SG11 2JL	
Title Site Sections 01 Existing & Proposed					
Date Apr-24	Scale 1:100@A3	Drawn By PFC			