


DESIGN COPYRIGHT IS THE PROPERTY OF PATTON ARCHITECTURE & DEVELOPMENT LTD AND MUST NOT BE COPIED WITHOUT PRIOR WRITTEN CONSENT

REVISION NOTES

Rev	Date	Info

LEGEND


- SITE CURTILAGE
- EXISTING DWELLING/BUILDINGS TO BE RETAINED
- PROPOSED EXTENSION

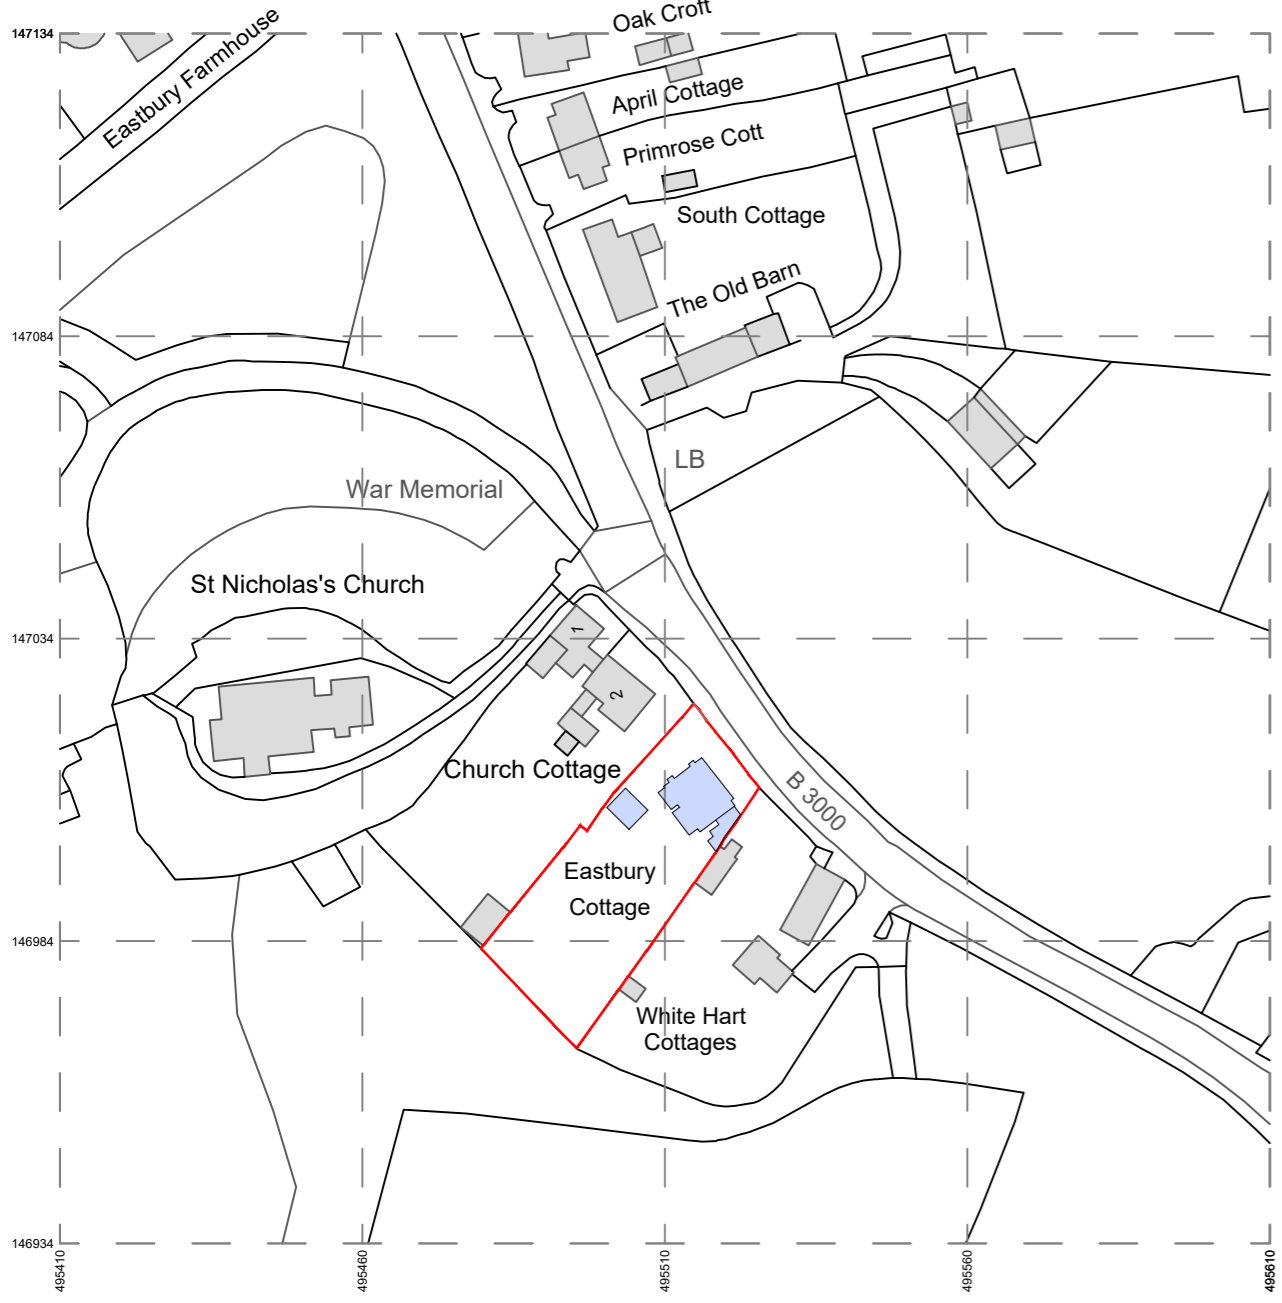

Produced on 09 August 2023 from the Ordnance Survey National Geographic Database and incorporating surveyed revision available at this date. This map shows the area bounded by 495410 146934, 495610 146934, 495610 147134, 495410 147134, 495410 146934. Reproduction in whole or part is prohibited without the prior permission of Ordnance Survey. Crown copyright 2023. Supplied by copla ltd trading as UKPlanningMaps.com a licensed Ordnance Survey partner (100054135). Data licence expires 09 August 2024. Unique plan reference: v40/835644/1129314




EXISTING LOCATION PLAN
SCALE 1:1250 @ A2

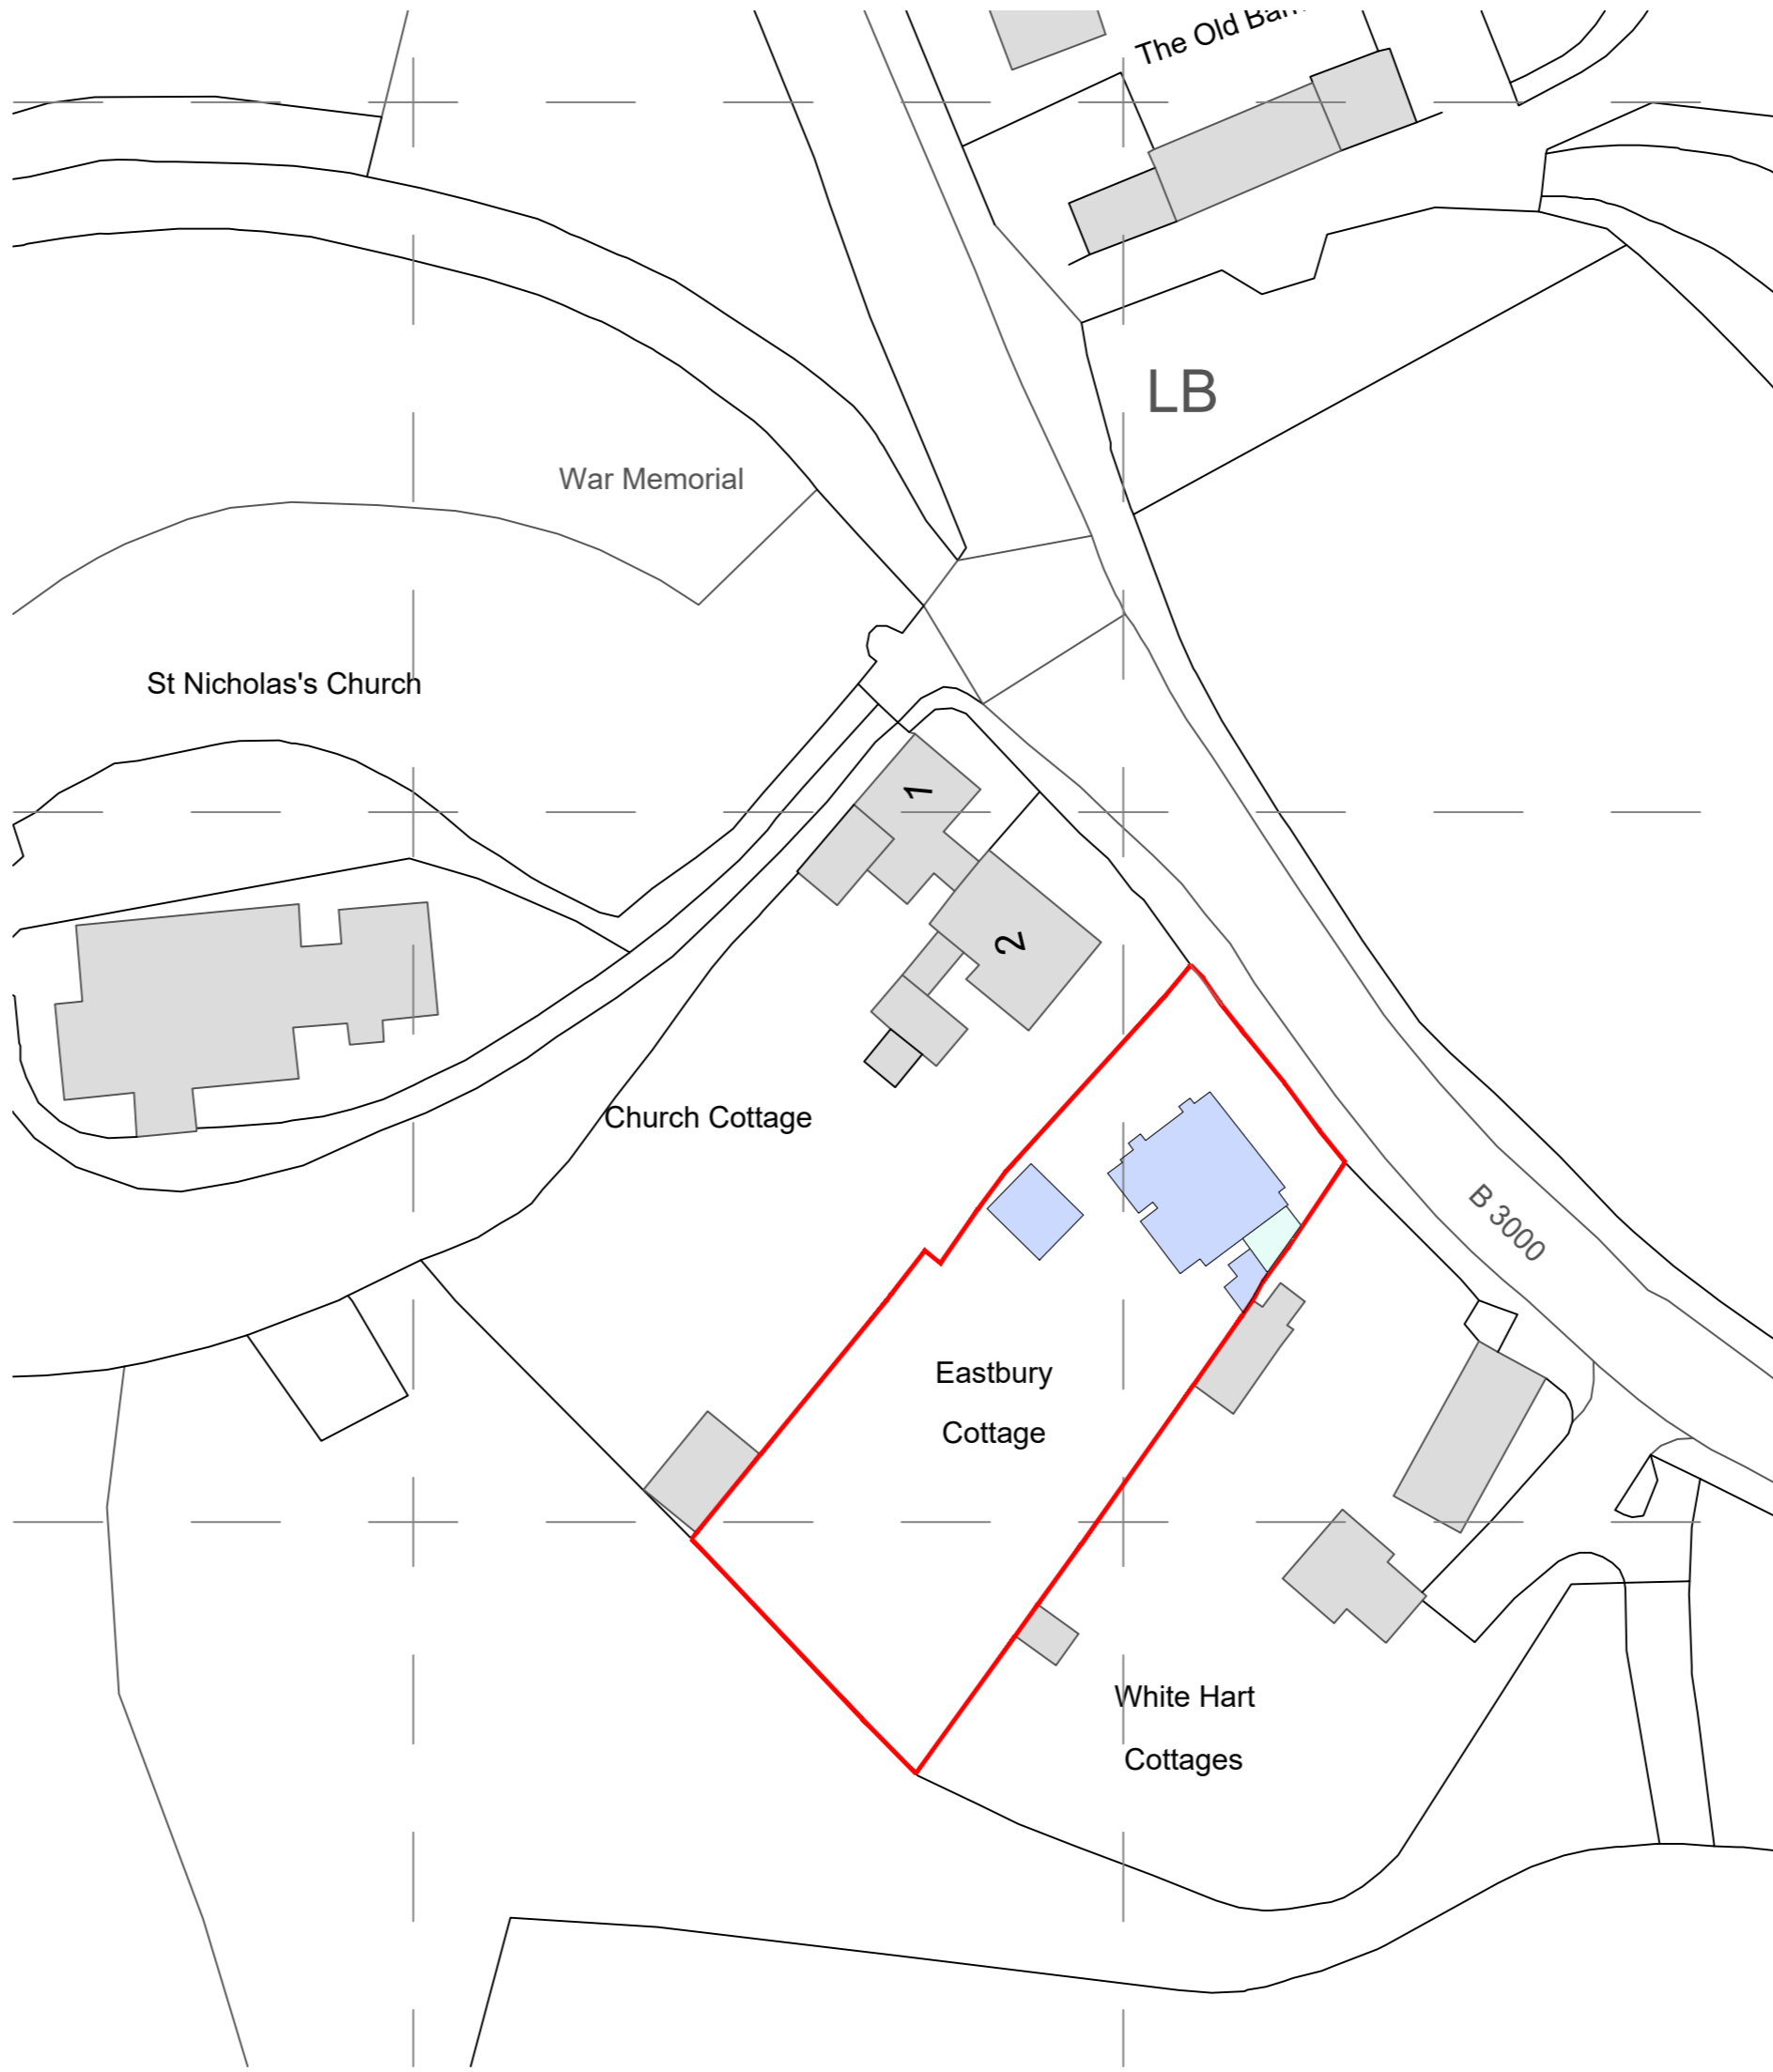

PROPOSED SITE BLOCK PLAN
SCALE 1:500 @ A2

EASBURY COTTAGE
COMPTON

PLANNING
SCALE 1:500 & 1:1250

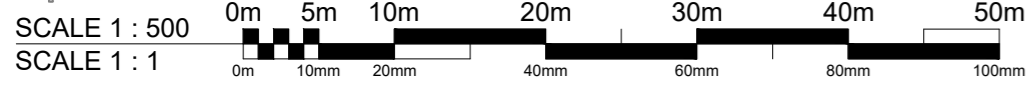

ALCO PROPERTIES
 Alco Properties
 Mill House Farm, Barn 4
 Petworth Road
 Chiddingfold, Surrey
 GU8 4SL
 Tel: 01483 573010
 E-mail: info@alcoltd.co.uk
 Web: www.alcoltd.co.uk

Stage PLANNING		
Project EASBURY COTTAGE, COMPTON		
Drawn TWP	Scale 1:500 & 1:1250 @ A2	Date AUG 2024
Drawing No PAD/335/01	Drawing Title SITE LOCATION & BLOCK PLANS	Rev -