


DESIGN COPYRIGHT IS THE PROPERTY OF PATTON ARCHITECTURE & DEVELOPMENT LTD AND MUST NOT BE COPIED WITHOUT PRIOR WRITTEN CONSENT

REVISION NOTES		
Rev	Date	Info
A	04.10.2022	Extension roof & shower room revised
B	01.03.2024	Window revised
C	04.03.2024	Roof lights added
D	15.04.2024	Dimensions added

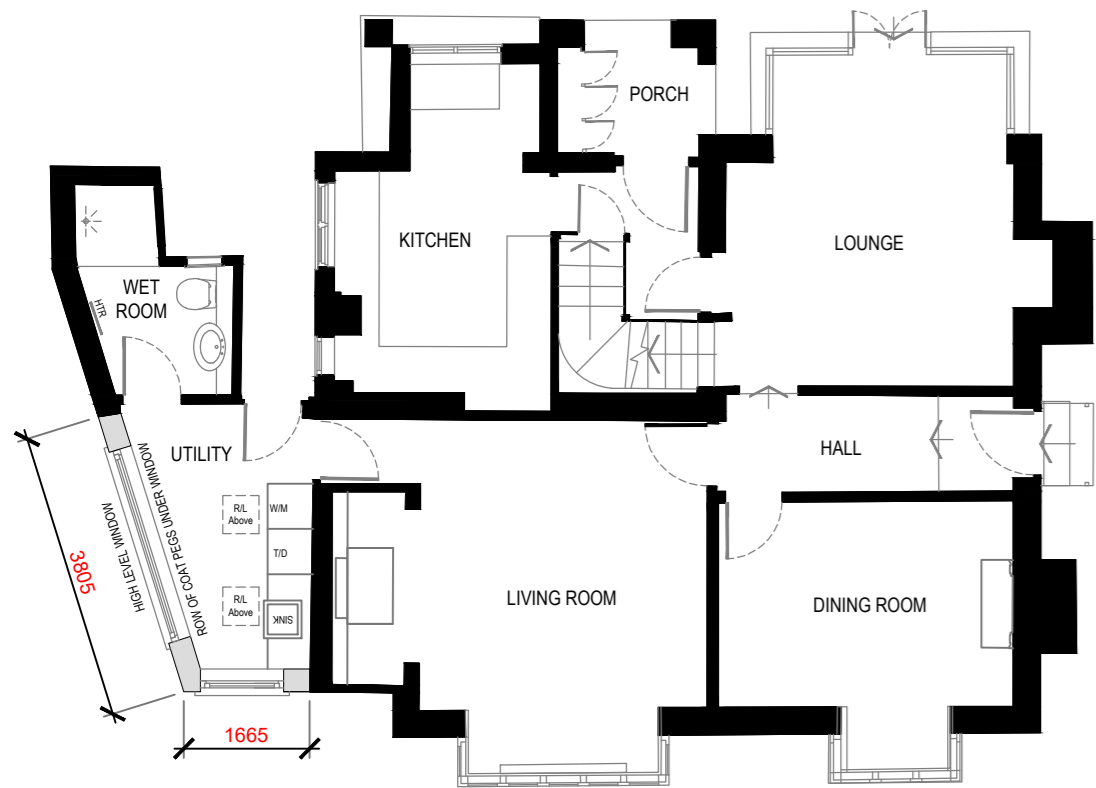


Proposed Ground Floor



Datum 66.00m  
North (Side) Elevation



Datum 66.00m  
East (Front) Elevation

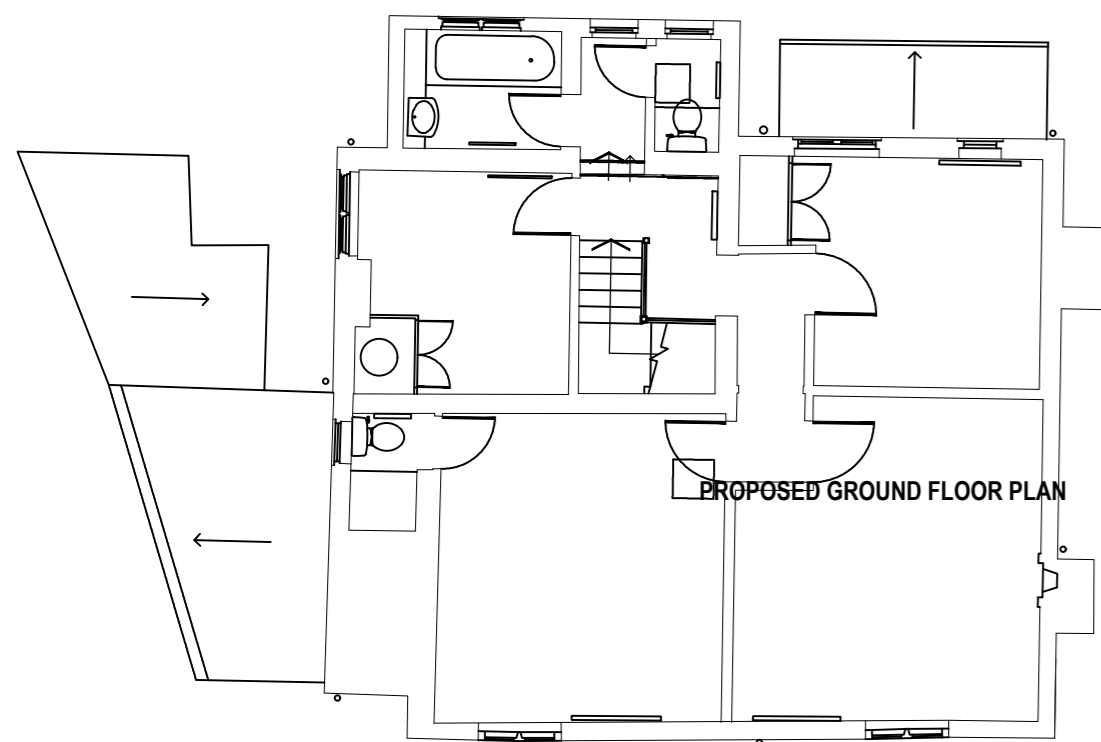

Proposed First Floor



Datum 66.00m  
South (Side) Elevation



Datum 66.00m  
East (Front) Elevation

EASYBURY COTTAGE  
COMPTON

PLANNING  
SCALE 1:100



SCALE 1:100 0m 1m 2m 4m 6m 8m 10m  
SCALE 1:1 0m 10mm 20mm 40mm 60mm 80mm 100mm

		<p>Alco Properties Mill House Farm, Barn 4 Petworth Road Chiddingfold, Surrey GU8 4SL Tel: 01483 573010 E-mail: info@alcoltd.co.uk Web: www.alcoltd.co.uk</p>
Stage PLANNING		
Project EASTBURY COTTAGE, COMPTON		
Drawn TWP	Scale 1:100 @ A2	Date AUG 2022
Drawing No PAD/335/02	Drawing Title PROPOSED PLANS & ELEVATIONS	Rev D