



© This drawing is copyright.  
It is sent to you in confidence and must not be reproduced or disclosed to third parties without our prior permission.

Do not scale from this drawing, other than for Local Authority Planning purposes.

This drawing is to be read in conjunction with all relevant consultants, specialist manufacturers drawings and specifications.

Any discrepancies in dimensions or details on or between these drawings should be drawn to our attention.

All dimensions are in millimetres unless noted otherwise.

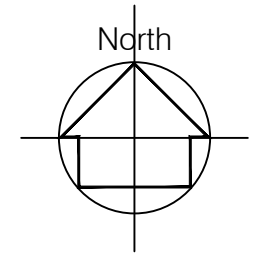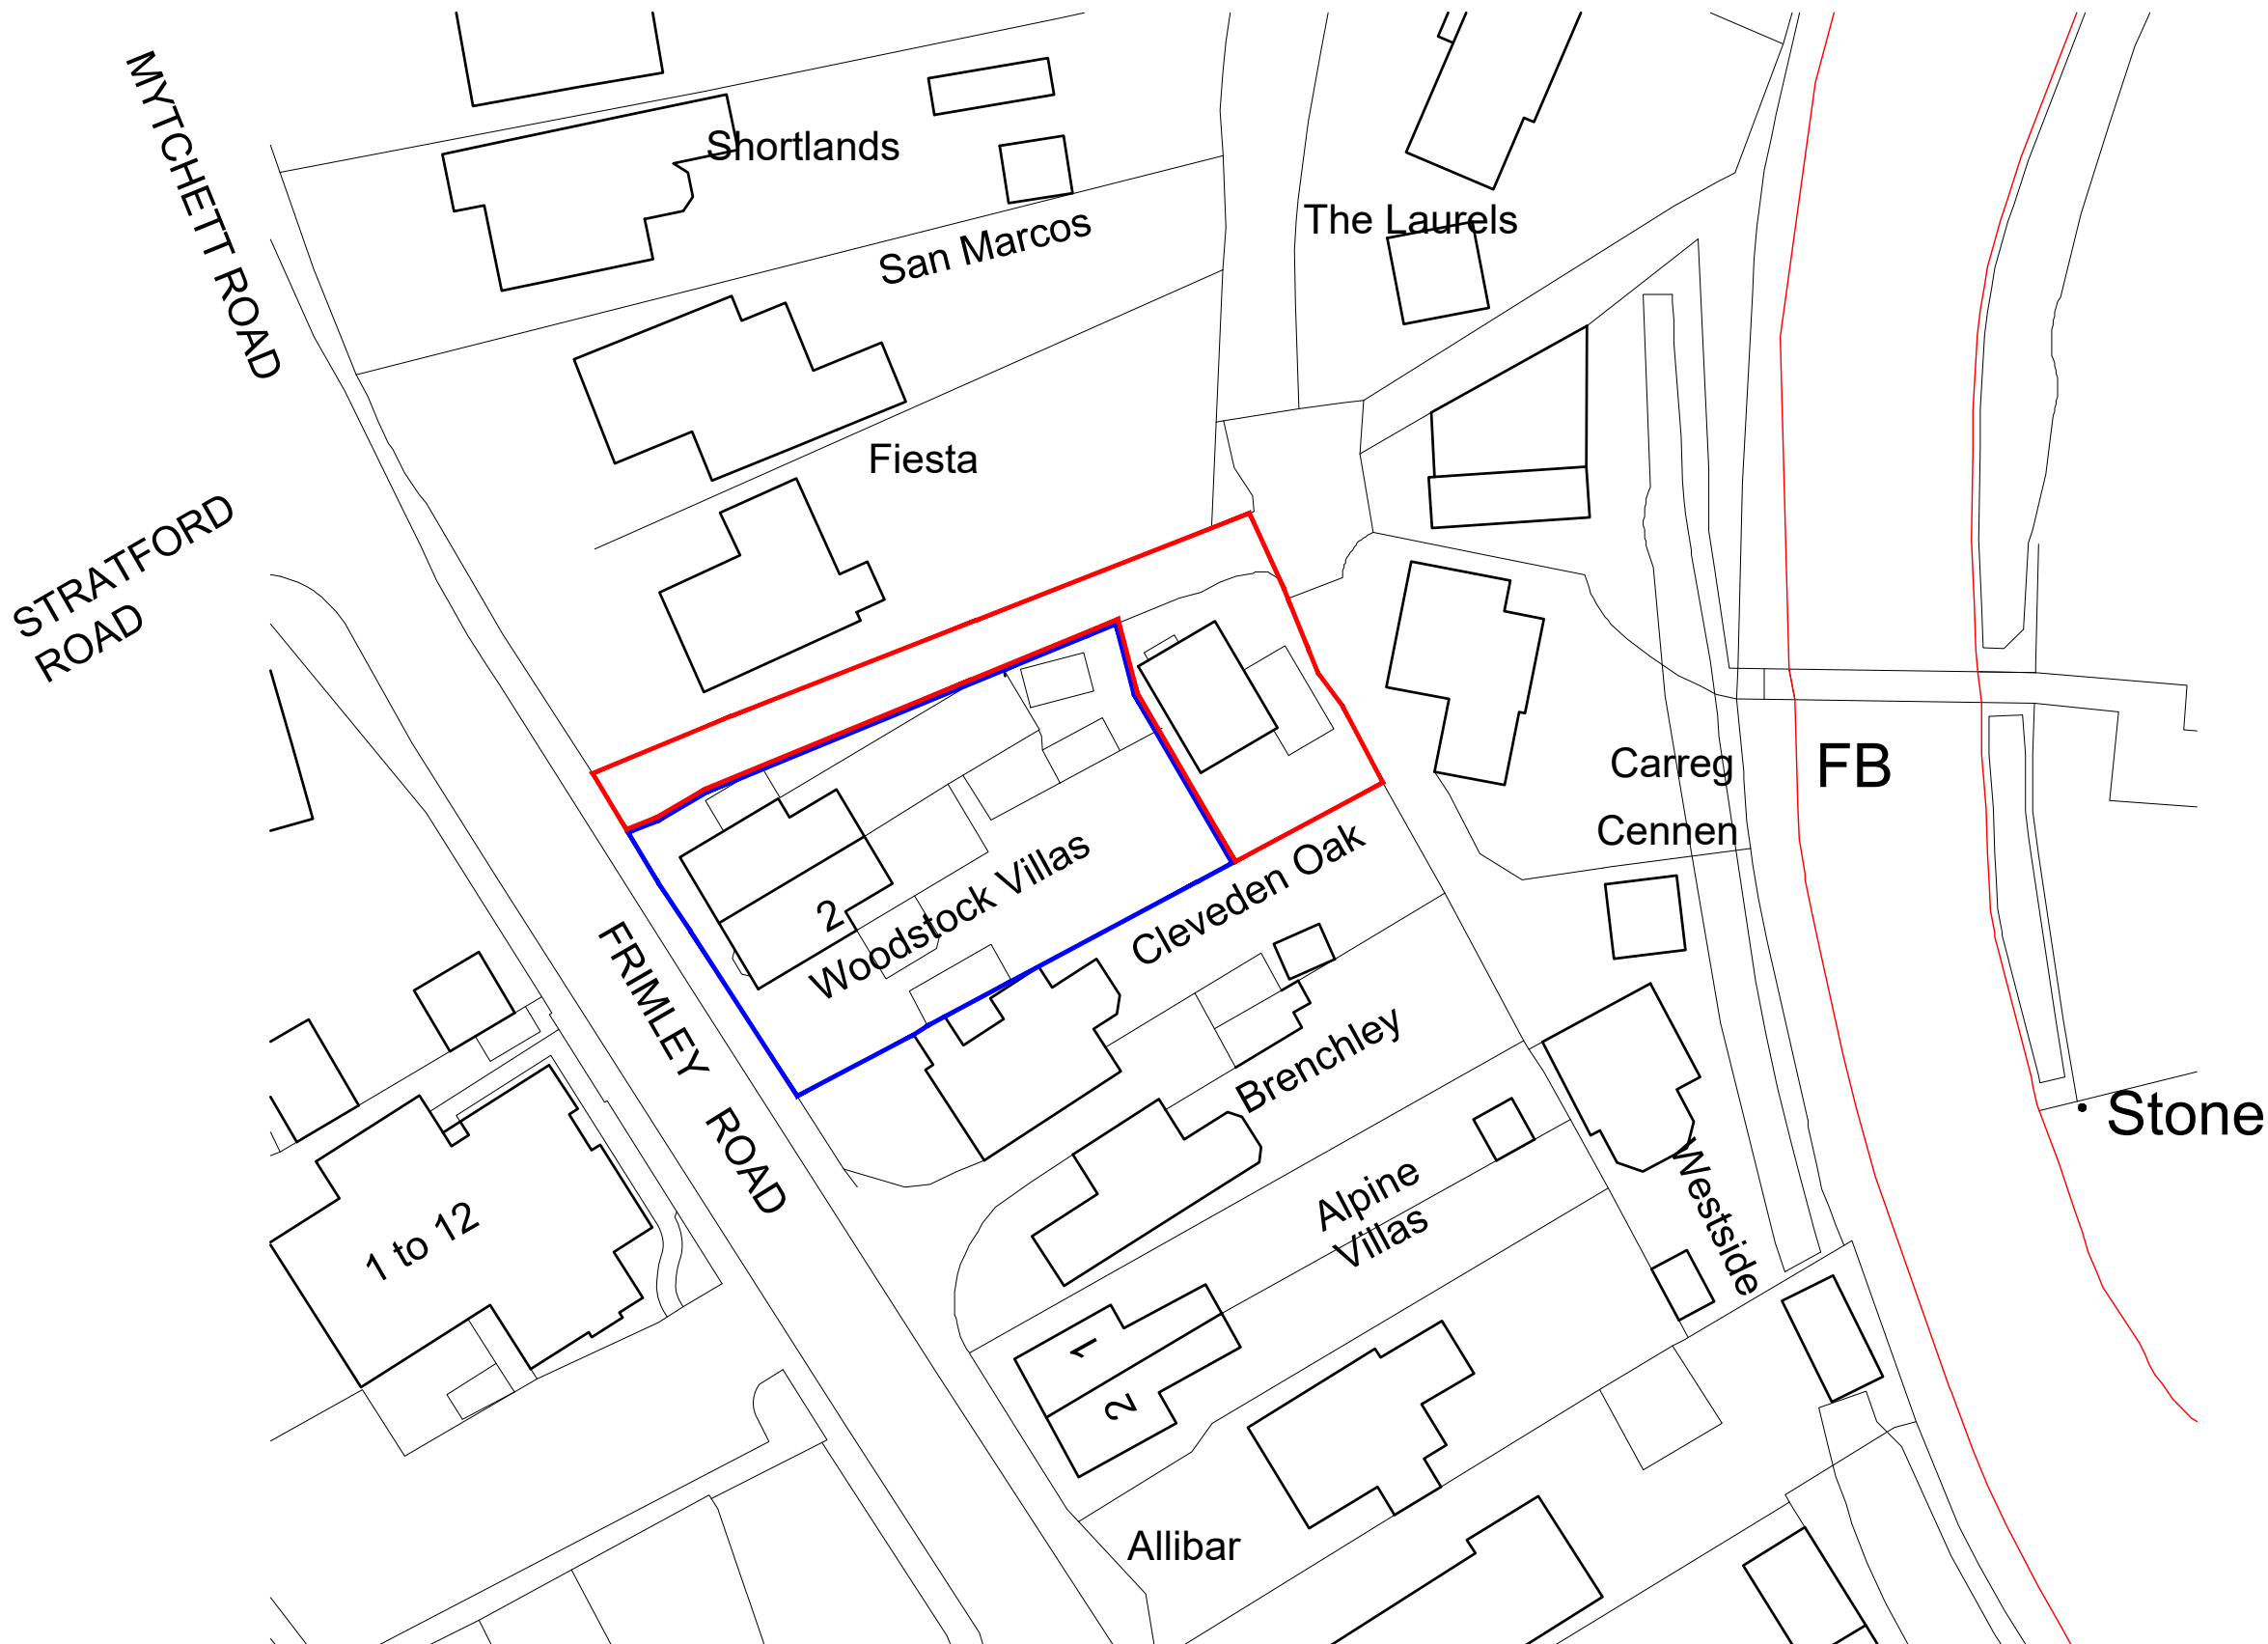

REV	DATE	DESCRIPTION	INITIAL	CHECKED
<b>PLANNING</b>				



harding rose architects

CLIENT

PROJECT Woodstock Villas, Frimley Road, Ash Vale, Guildford, GU21 5PP

TITLE Block Plan

SCALE  
1:100 @A3  
DRAWN  
HB

DATE  
16.04.24  
PROJECT NO.  
23.1114

B.201	A
-------	---

*(c) Crown Copyright and Database Rights 2023 OS 100060020*