
ARDMORE | - PROPOSED SIDE ELEVATION (SOUTH) @ 1-50 WHEN PRINTED AT A3

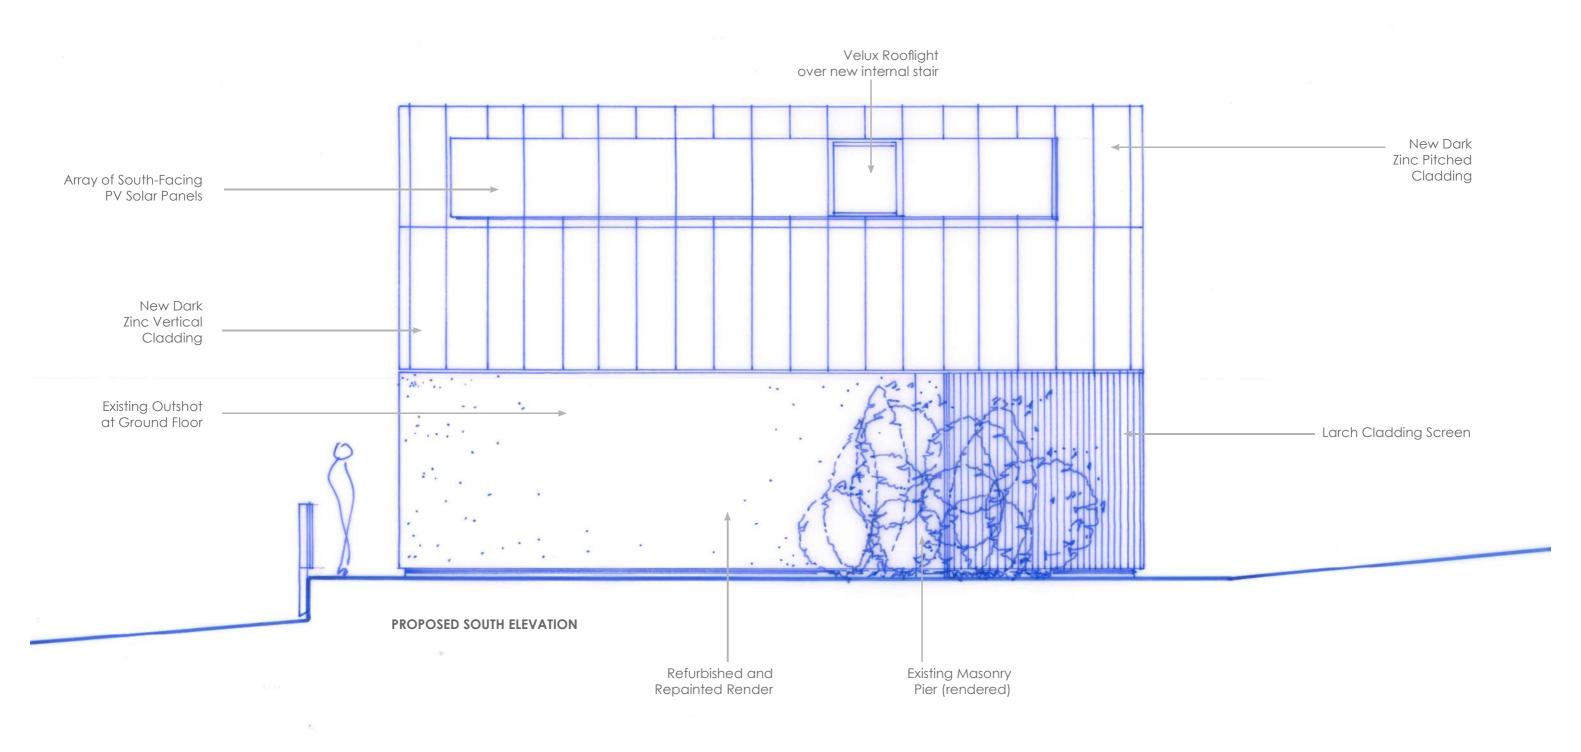

FOR ANNIE & STEVE PARFITT