
ARDMORE | - PROPOSED SITE SECTION @ C.1-200 WHEN PRINTED AT A3

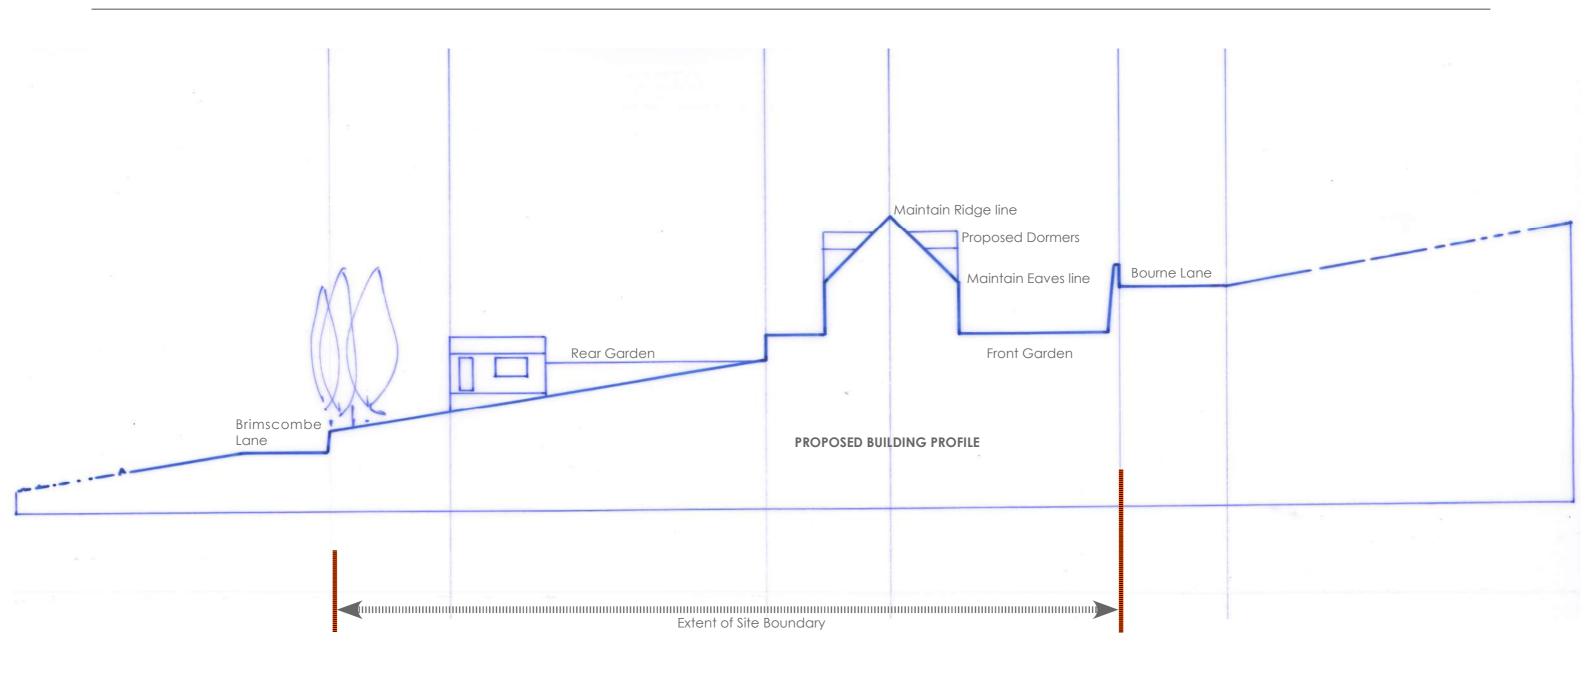



FOR ANNIE & STEVE PARFITT

