


ARDMORE | - PROPOSED MAIN CROSS SECTION @ 1-50 WHEN PRINTED AT A3

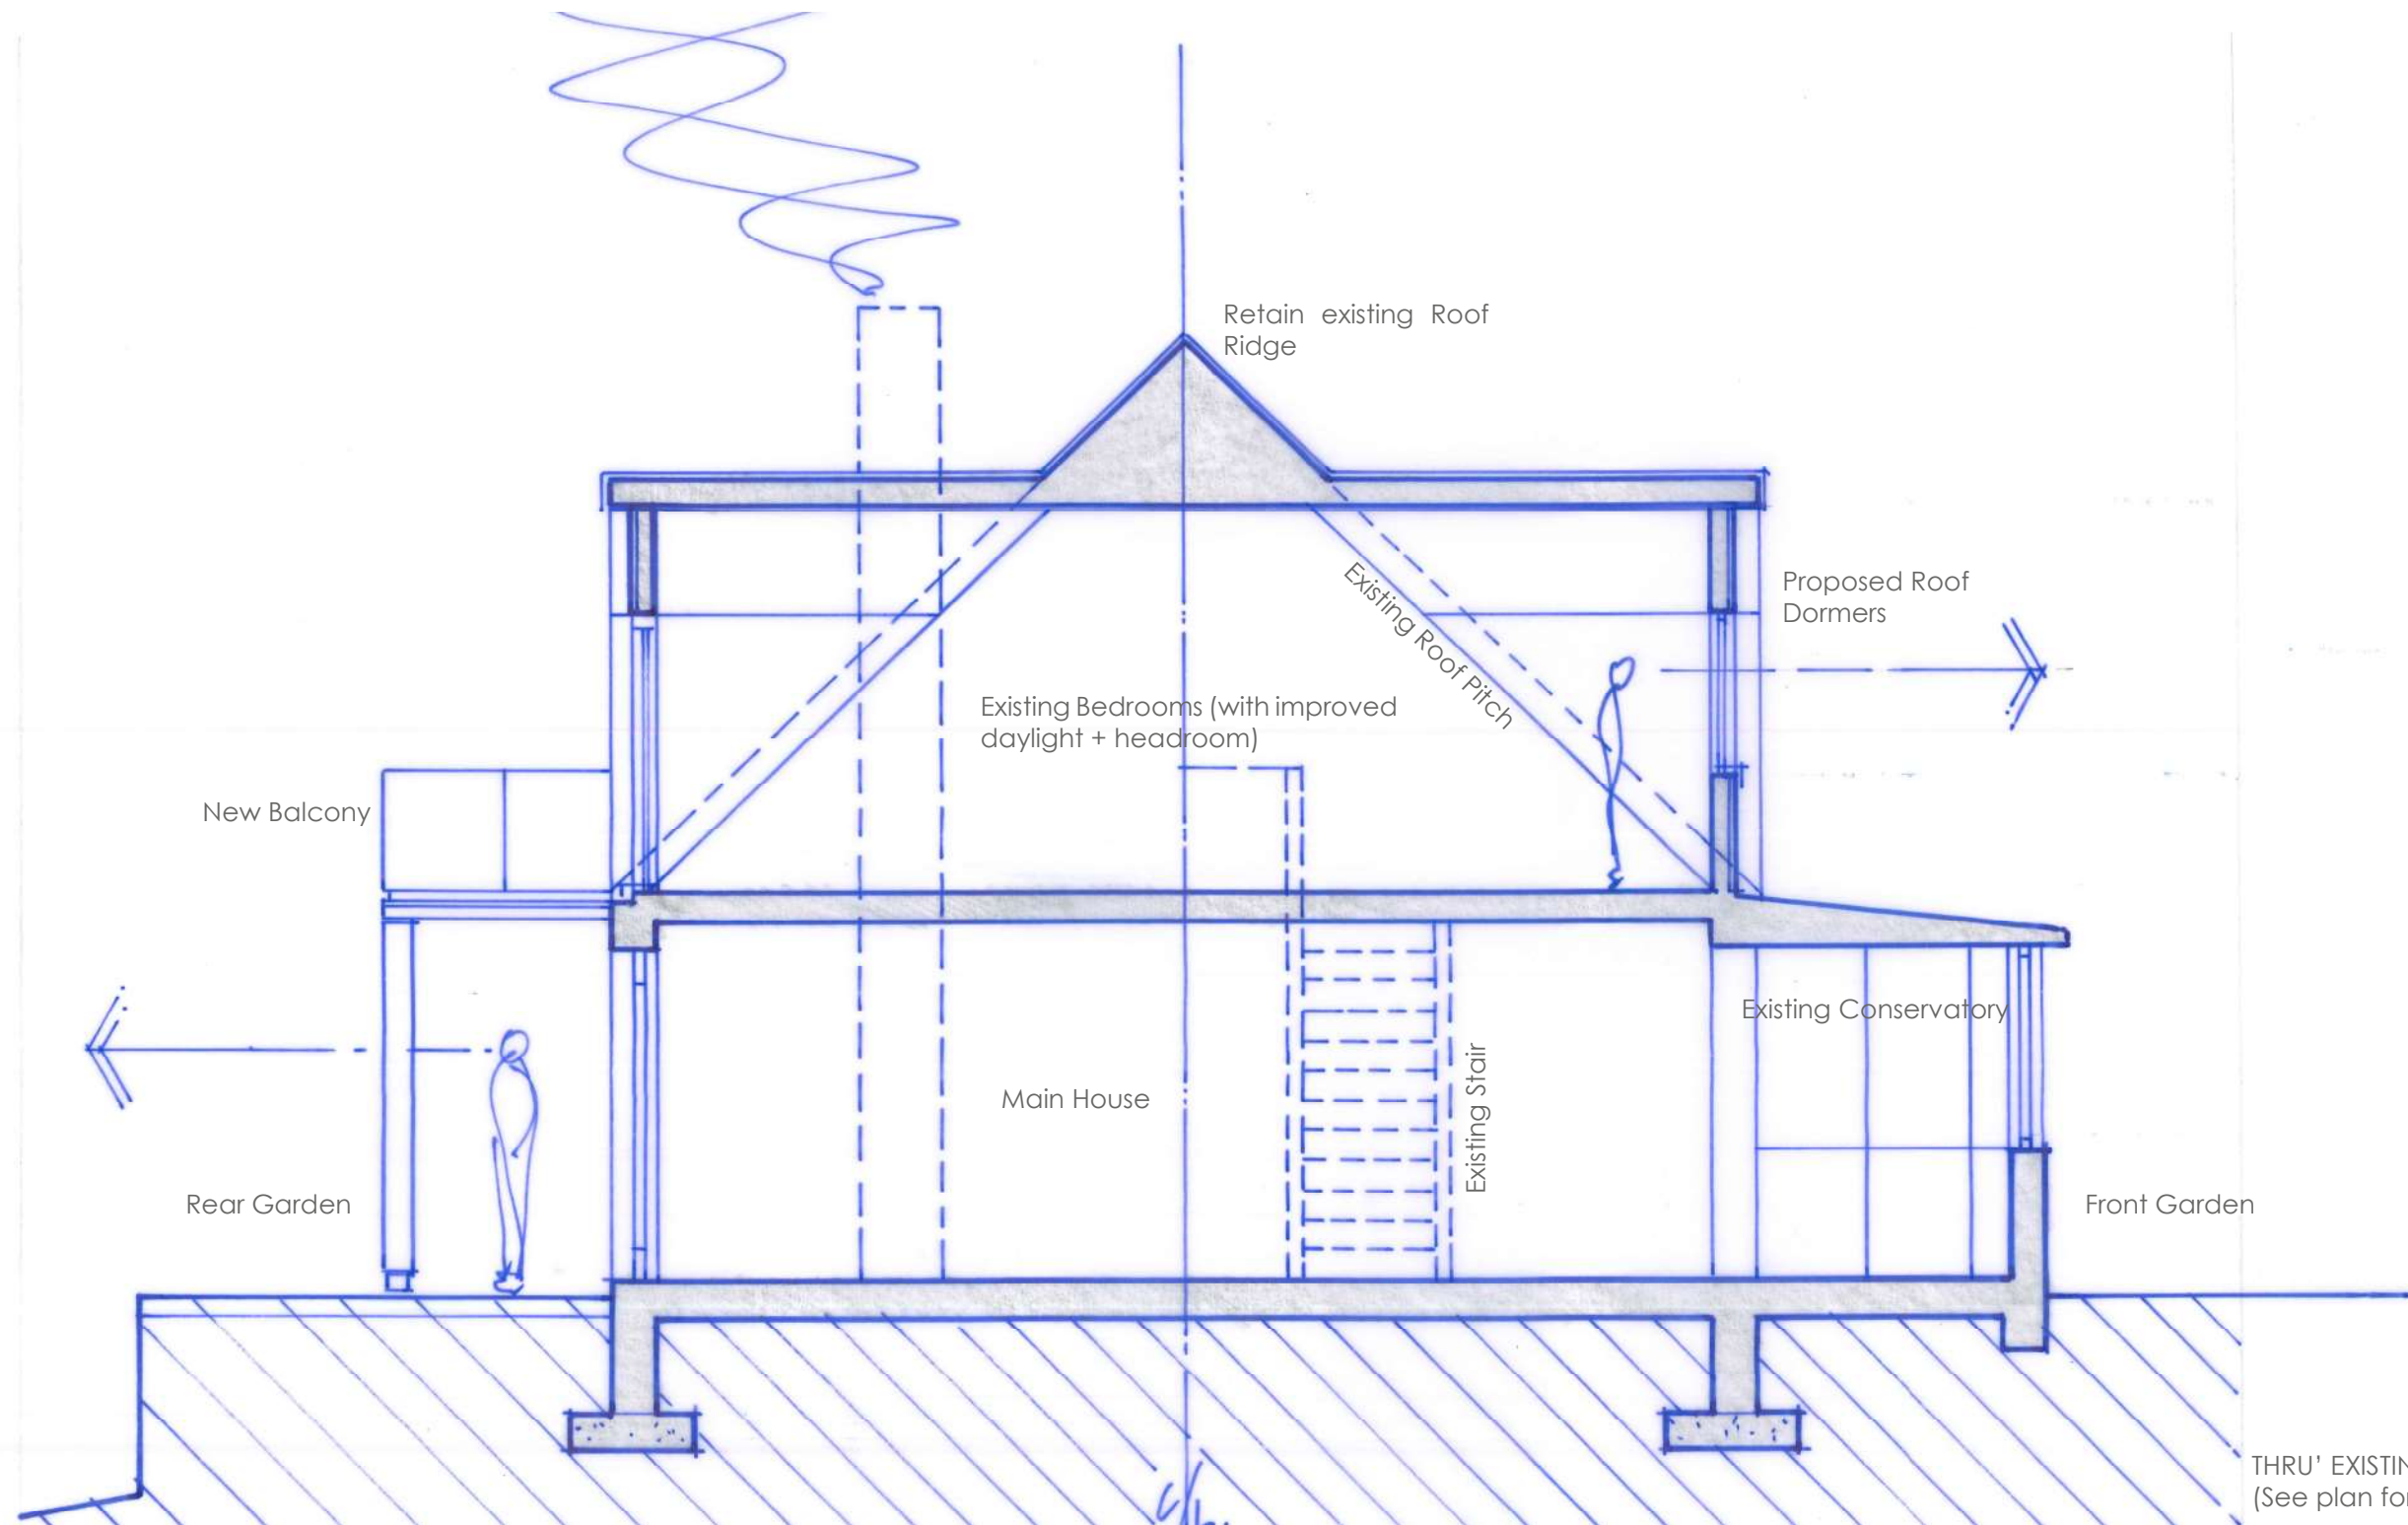

THRU' EXISTING MAIN HOUSE CC -
(See plan for section locations)

ARDMORE BRIMSCOMBE
FOR ANNIE & STEVE PARFITT

PLANNING APPLICATION
March 2024



COLAB
SPACE FOR COLLABORATIVE ARCHITECTURE

Drawing No. ARD/P/009-A