

CLIENT:
 Bharath Kannian





ADDRESS:
 119 Velsheda Road, Shirley,
 Solihull, West Midlands B90 2JP

DRAWN BY: S.B

DRAWING NO.: Arch - A100

TITLE: Existing Plans



DATE: 01-02-23

LEGEND	 EXISTING STRUCTURE
	 STRUCTURE TO BE DEMOLISHED
	 PROPOSED STRUCTURE
	 SHARED WALL


No.	Revision Description	Date

- All material and workmanship must fully comply with all relevant current British Standards and Codes of Practice.
- Drawings not to be scaled for construction.
- Contractor to check all dimensions before ordering any steel work.

SCALE: 1:100 @ A3

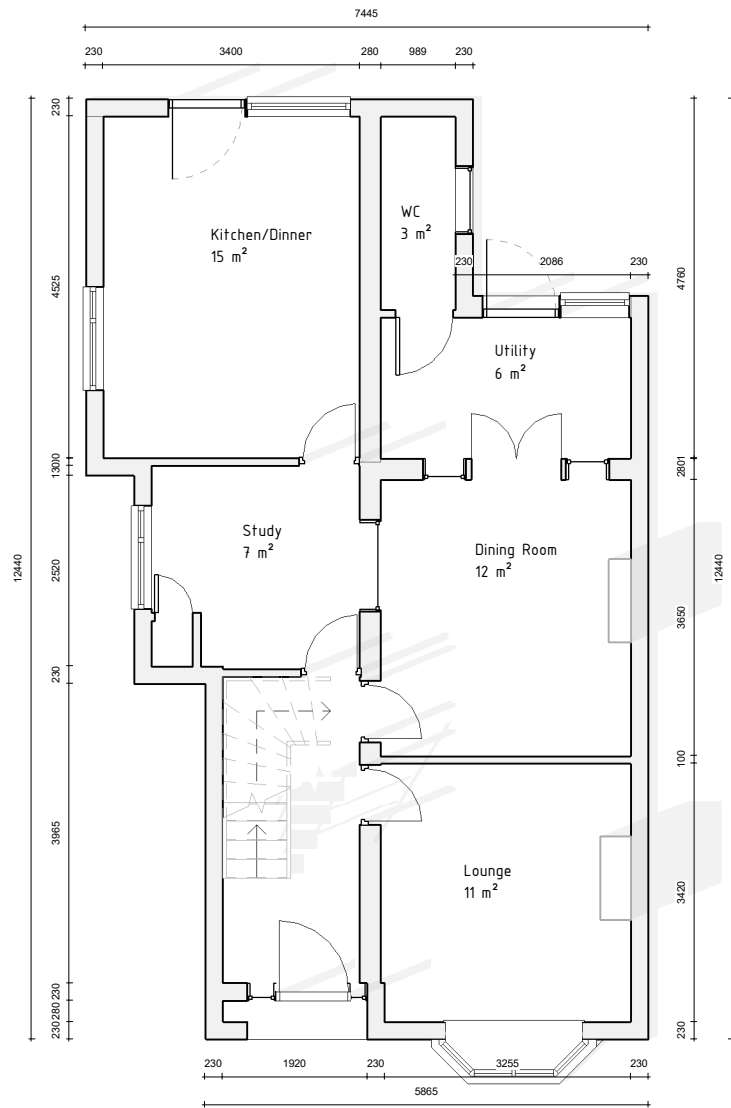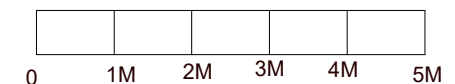

1 **0 GF**
 1 : 100

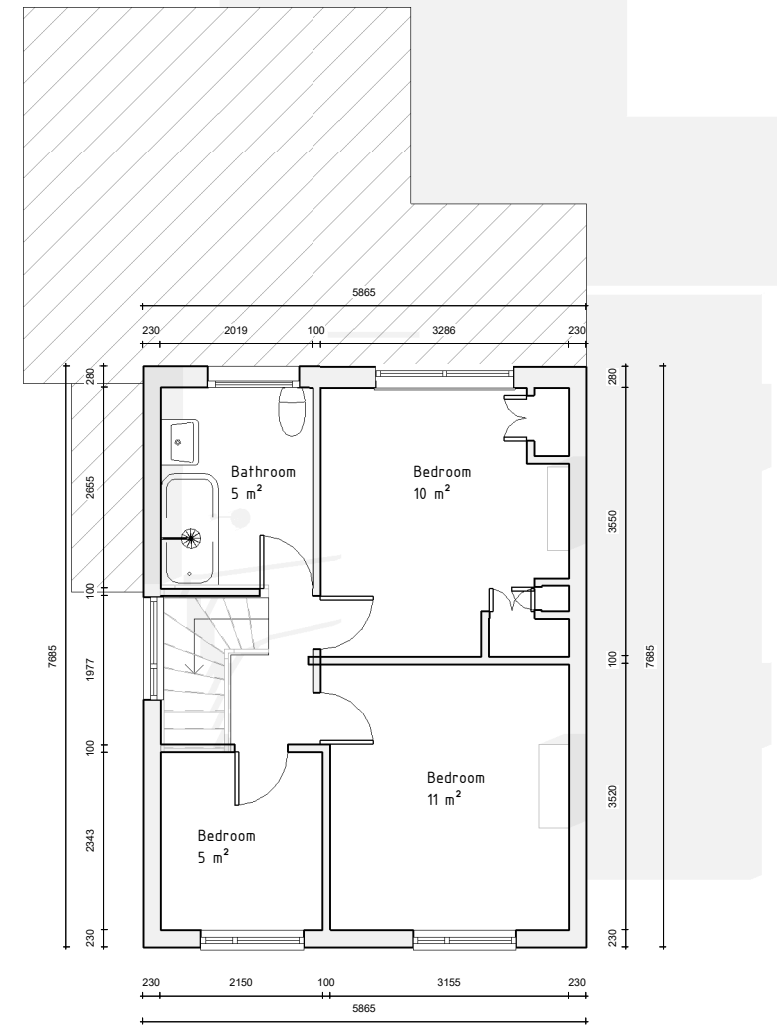

2 **1 FF**
 1 : 100