

CLIENT:
 Bharath Kannian



ADDRESS:
 119 Velsheda Road, Shirley,
 Solihull, West Midlands B90 2JP

DRAWN BY	S.B
DRAWING NO.	Arch - A111
TITLE	3D Views
DATE	01-02-23
LEGEND	<ul style="list-style-type: none"> EXISTING STRUCTURE STRUCTURE TO BE DEMOLISHED PROPOSED STRUCTURE SHARED WALL


No.	Revision Description	Date

- All material and workmanship must fully comply with all relevant current British Standards and Codes of Practice.
- Drawings not to be scaled for construction.
- Contractor to check all dimensions before ordering any steel work.


SCALE: 1:100 @ A3

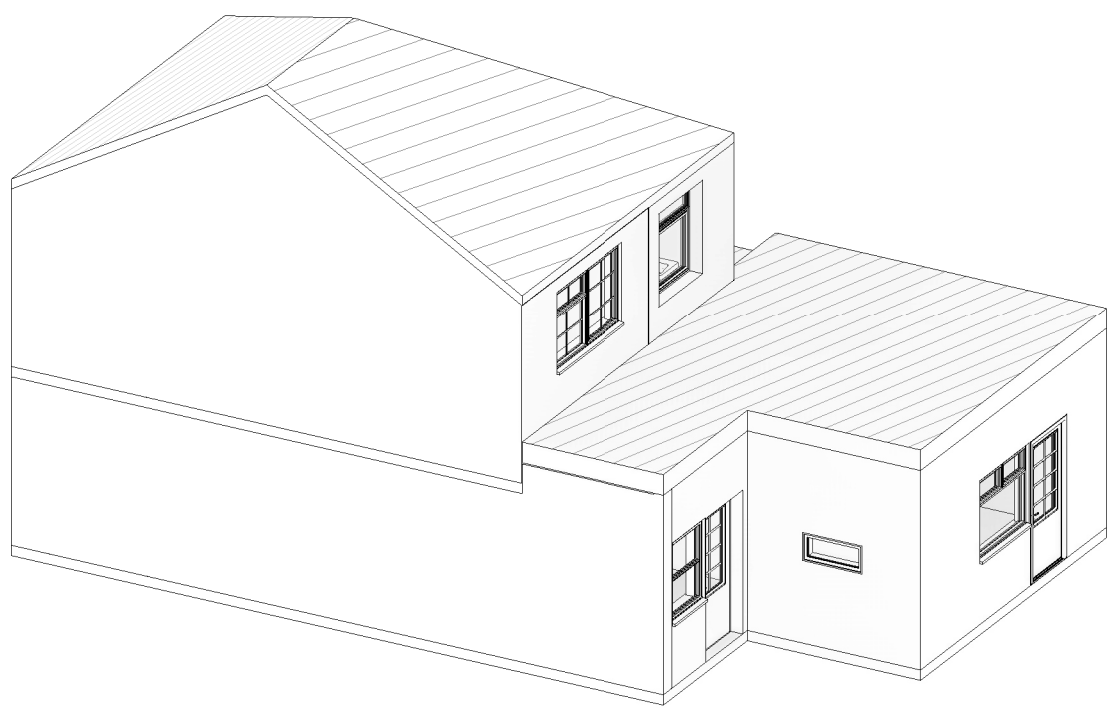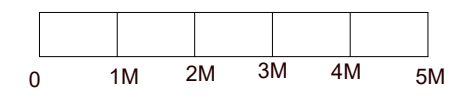

1 3D Existing

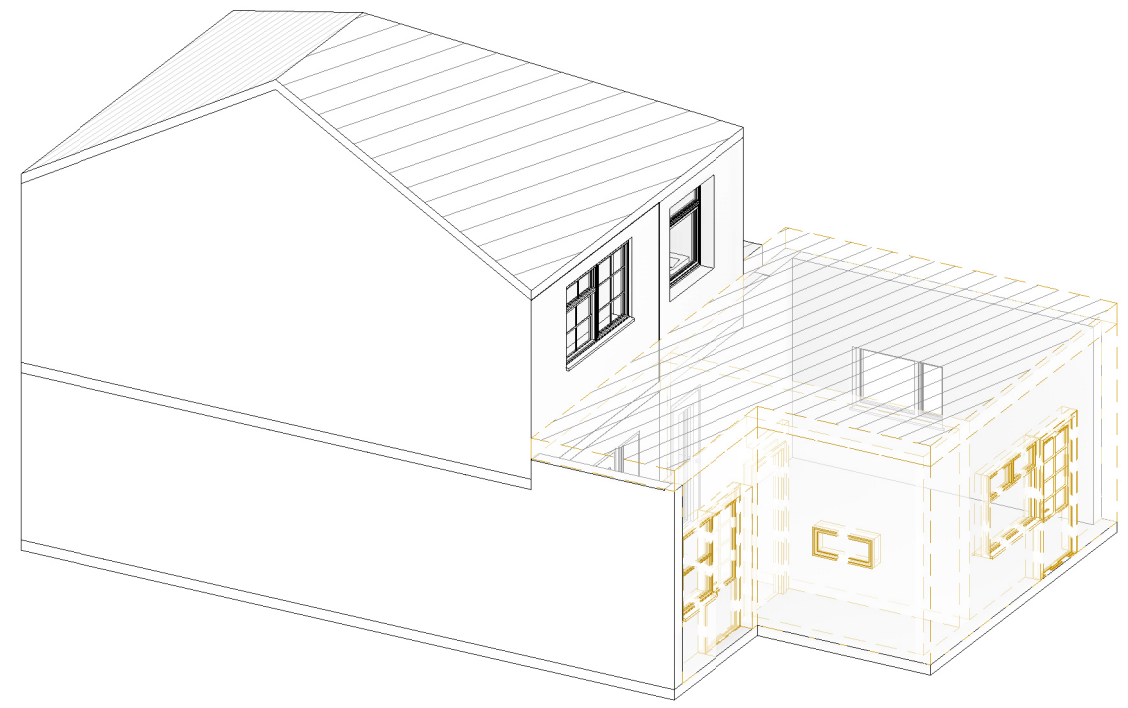

3 3D Demo

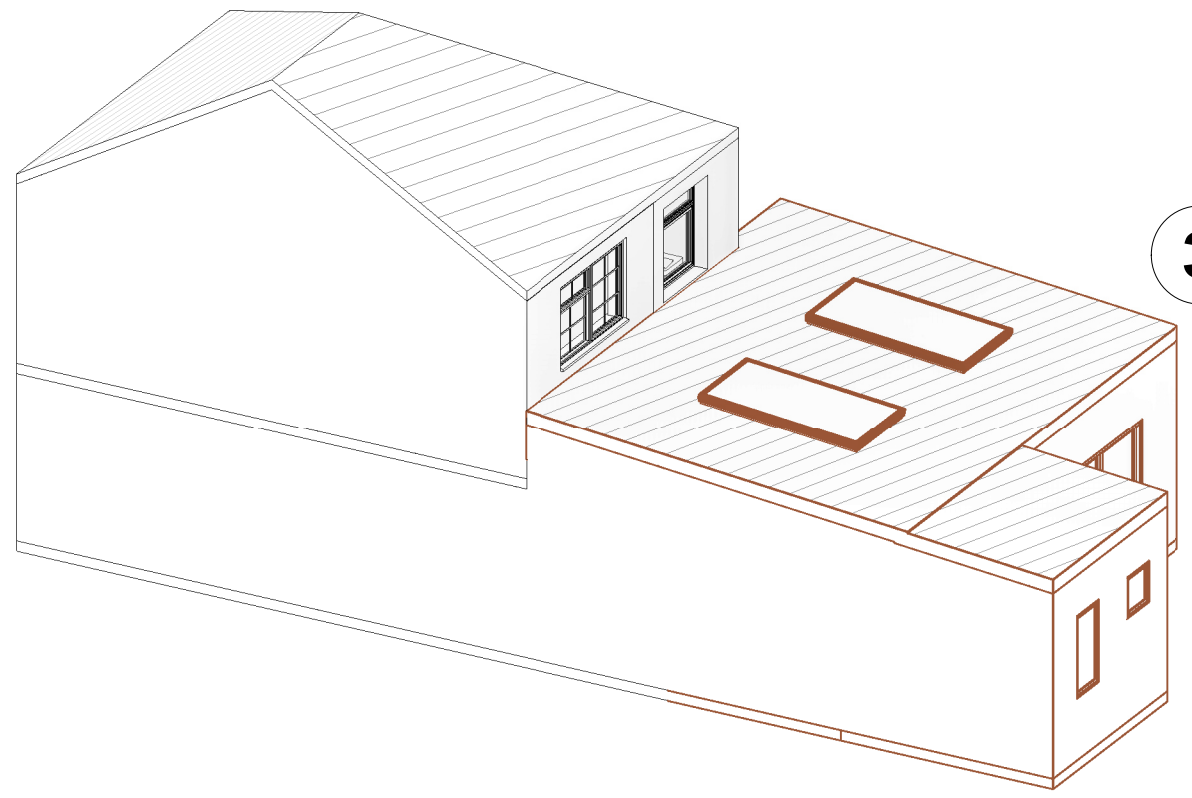

2 3D Proposed