


Design Spec
Fixed Fee Architecture


| | | |
|---|------------------------|-----------------------|
| PROJECT | | |
| Cherry Tree Cottage, Long Lane, Bovingdon, Hemel Hempstead, Herts HP3 ONE | | |
| CLIENT | | |
| N/A | | |
| DATE | SCALE | DRAWN BY |
| March 2023 | As indicated | KG |
| PROJECT No. | REVISION | |
| 3291/03/44 | 01 | |
| Suite 10, Warren House, 10-20 Main Road, Hemel, Essex SS8 4QS | | |
| Company Number: 01236654 | Design Spec Ltd | 01702 561 955 |
| VAT Number: 274 454 94 | Fixed Fee Architecture | info@designspec.co.uk |

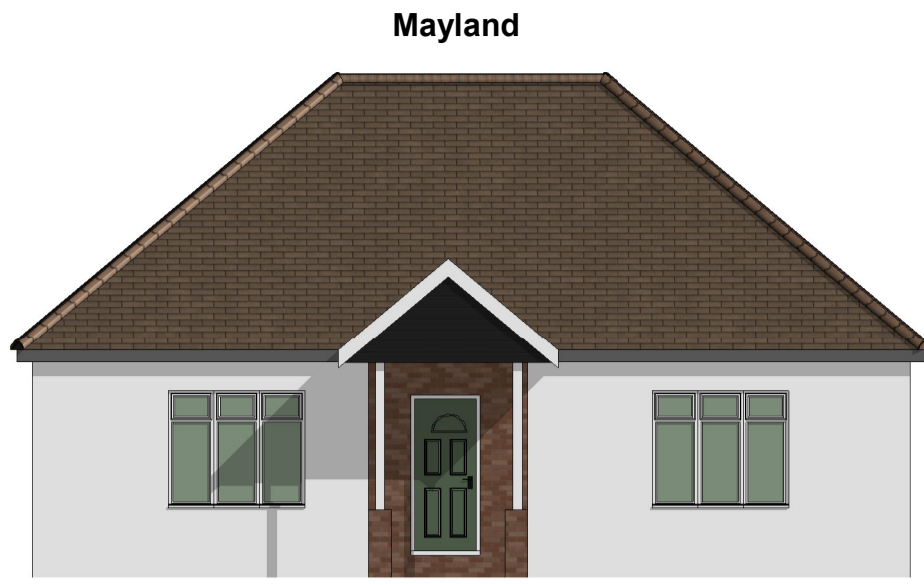

Mayland




Cherry Tree Cottage

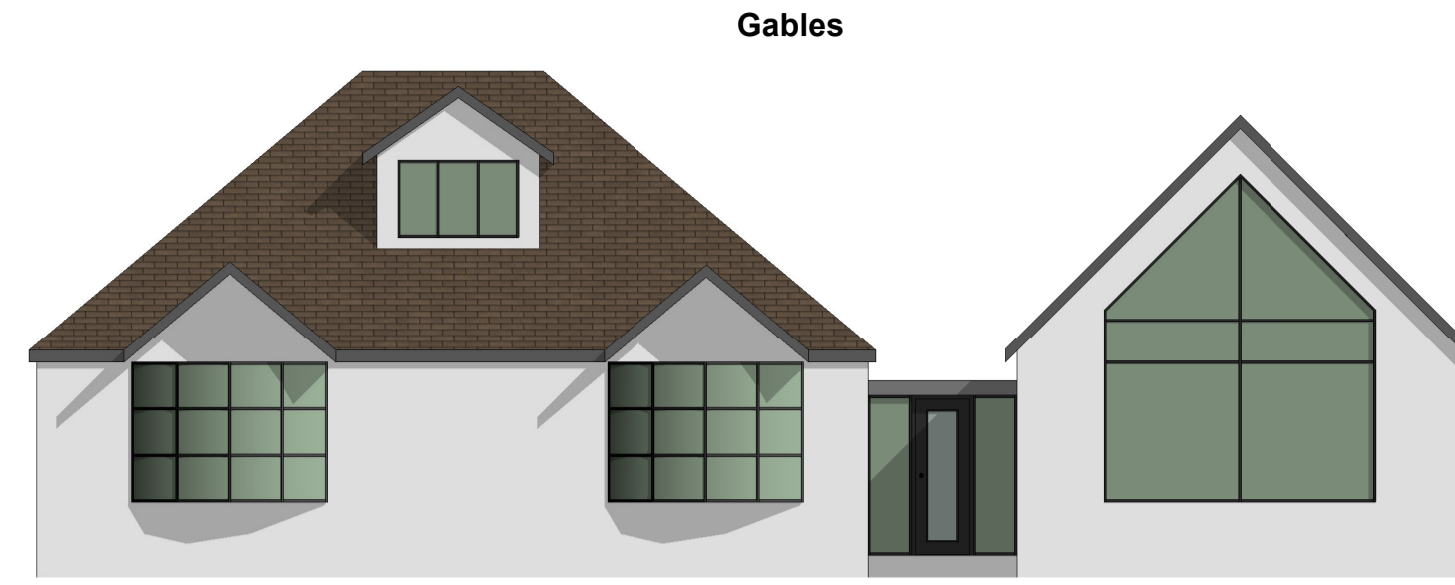


Gables

Existing Street Scene
1 : 100

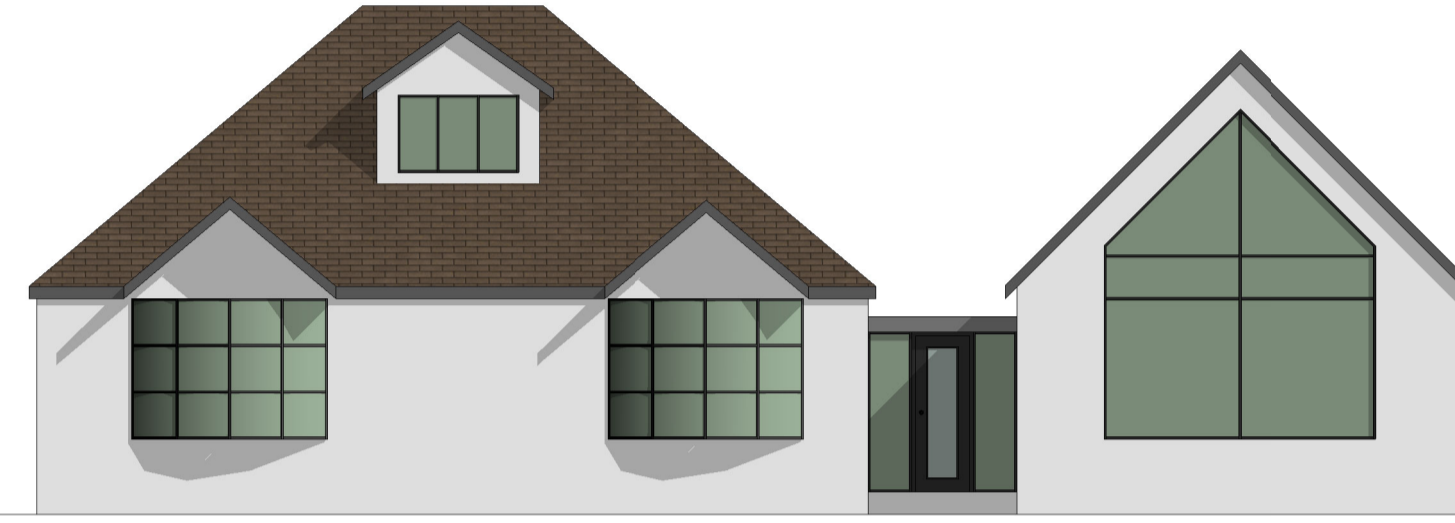

Proposed Street Scene
1 : 100

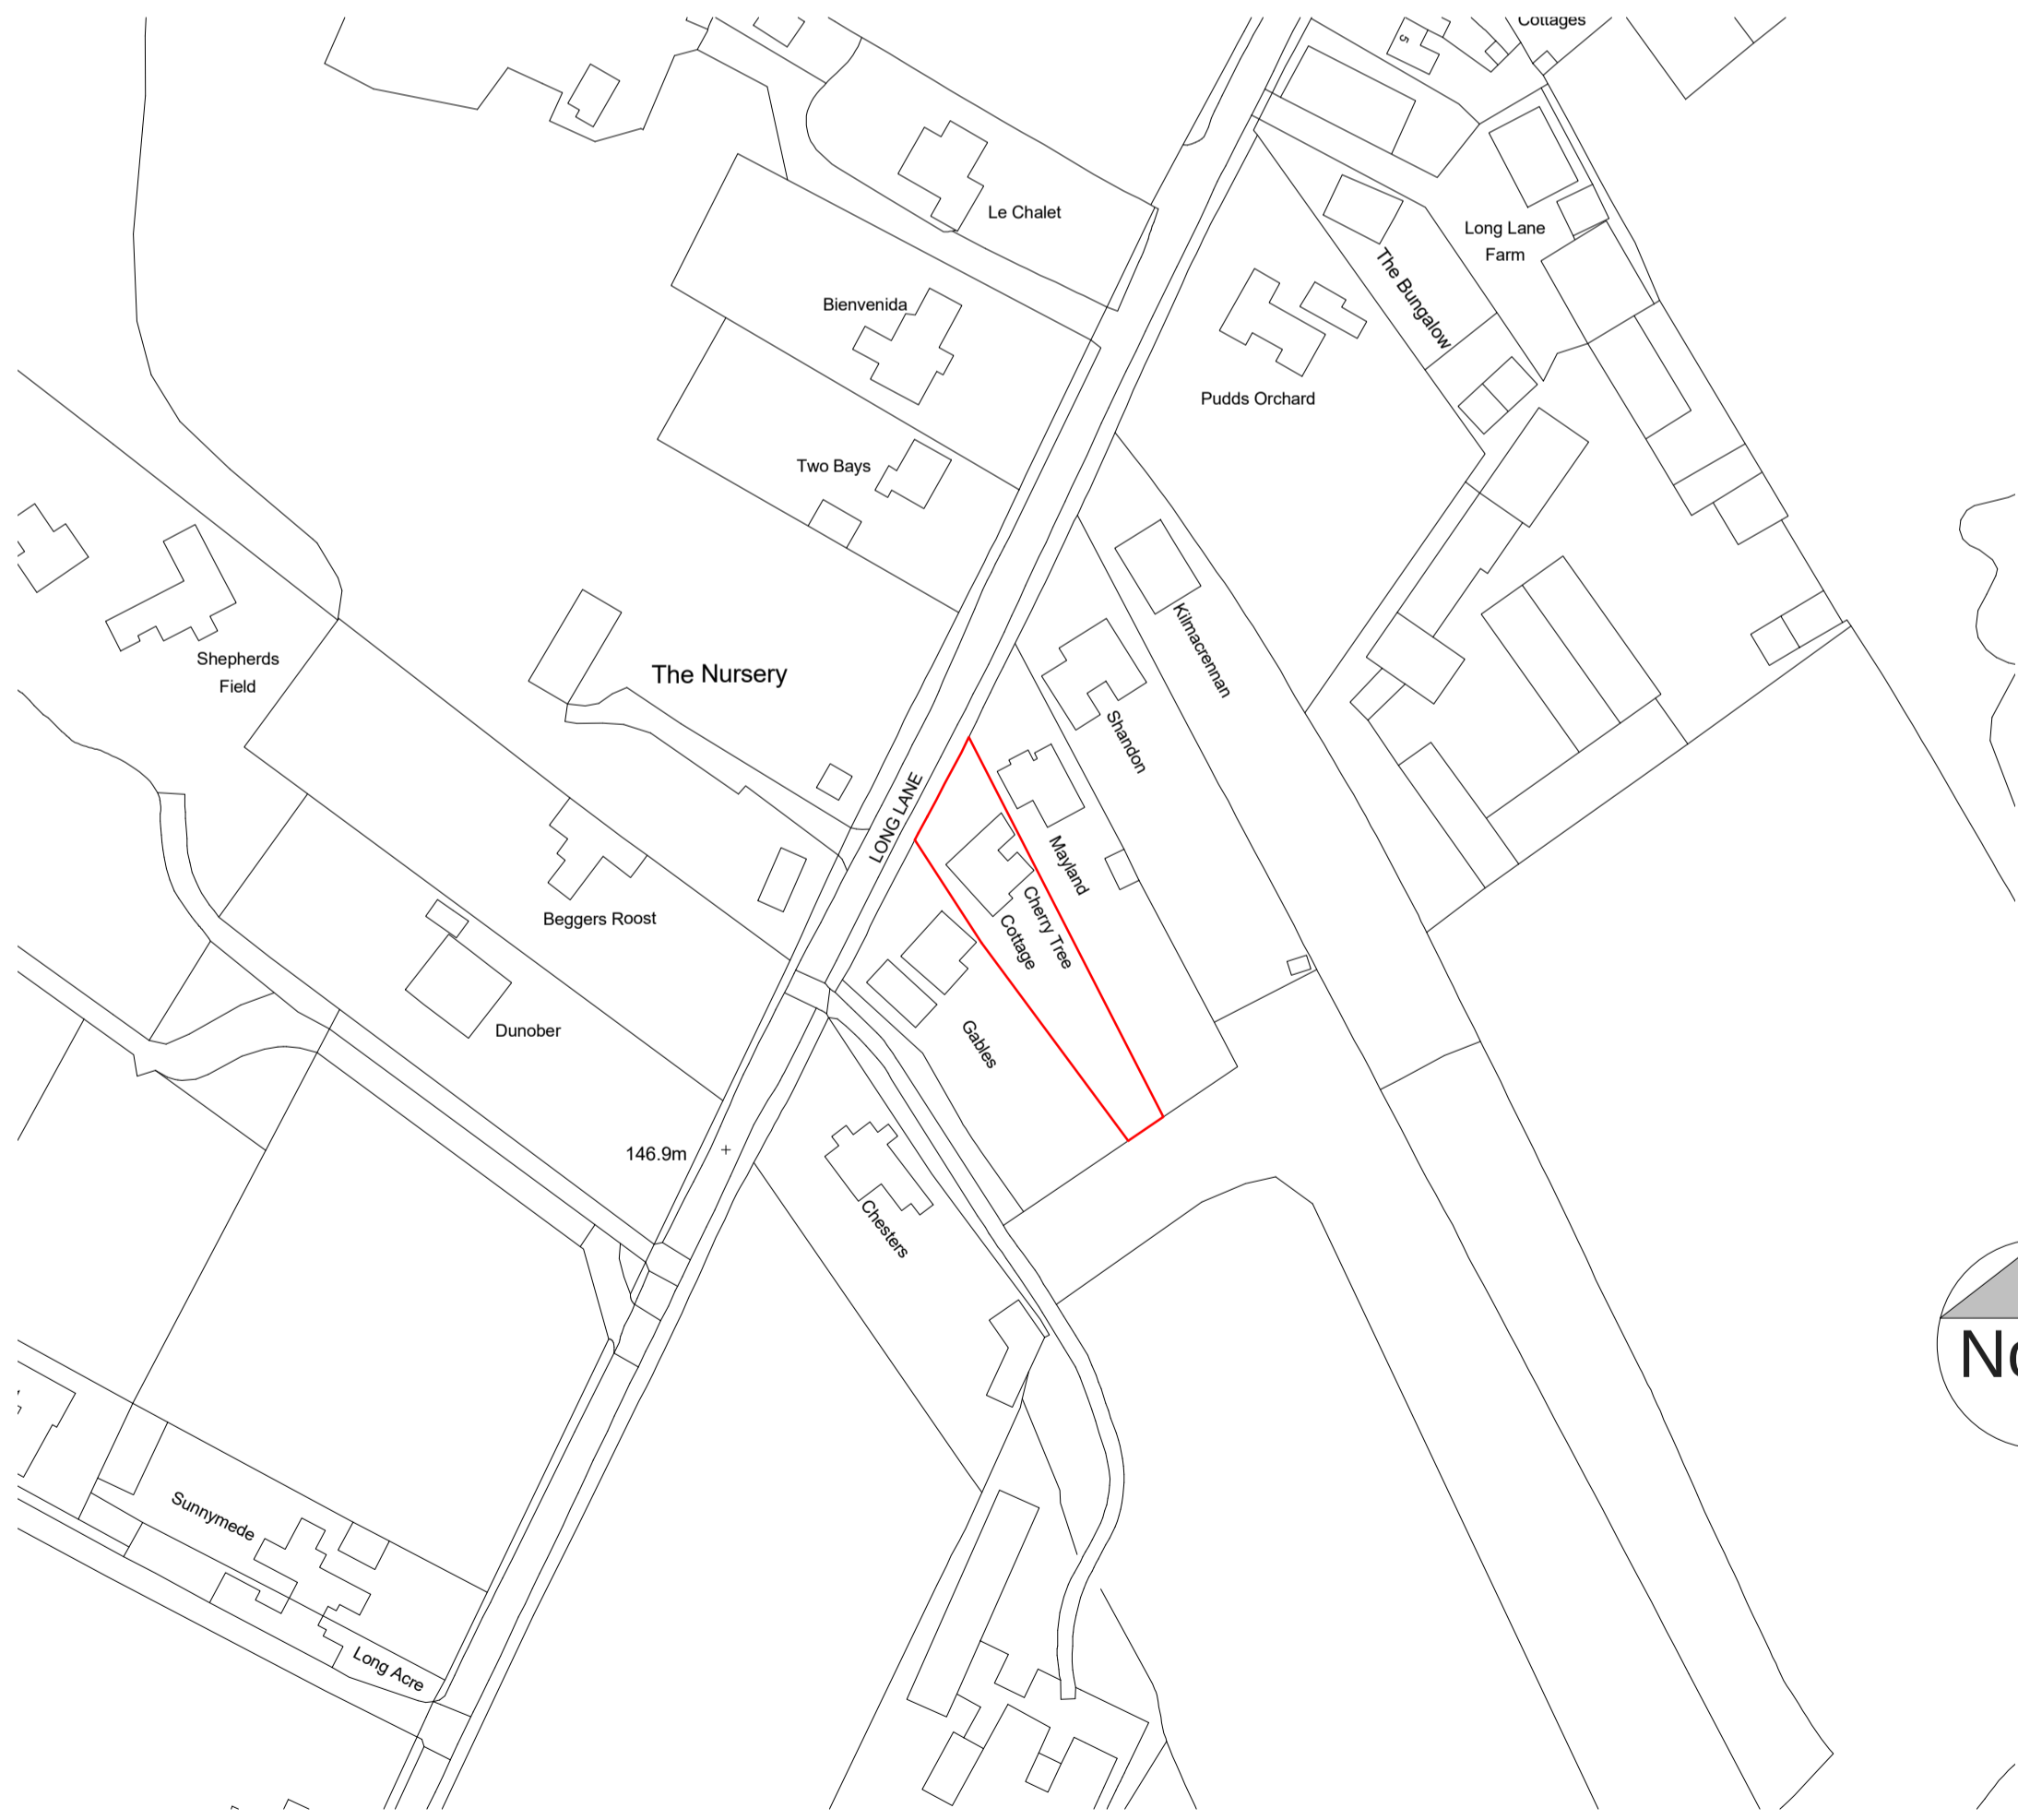

Location Plan
1 : 1250



Block Plan
1 : 500

