
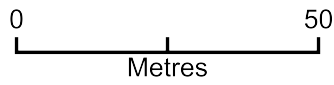


# 301 edge lane location plan

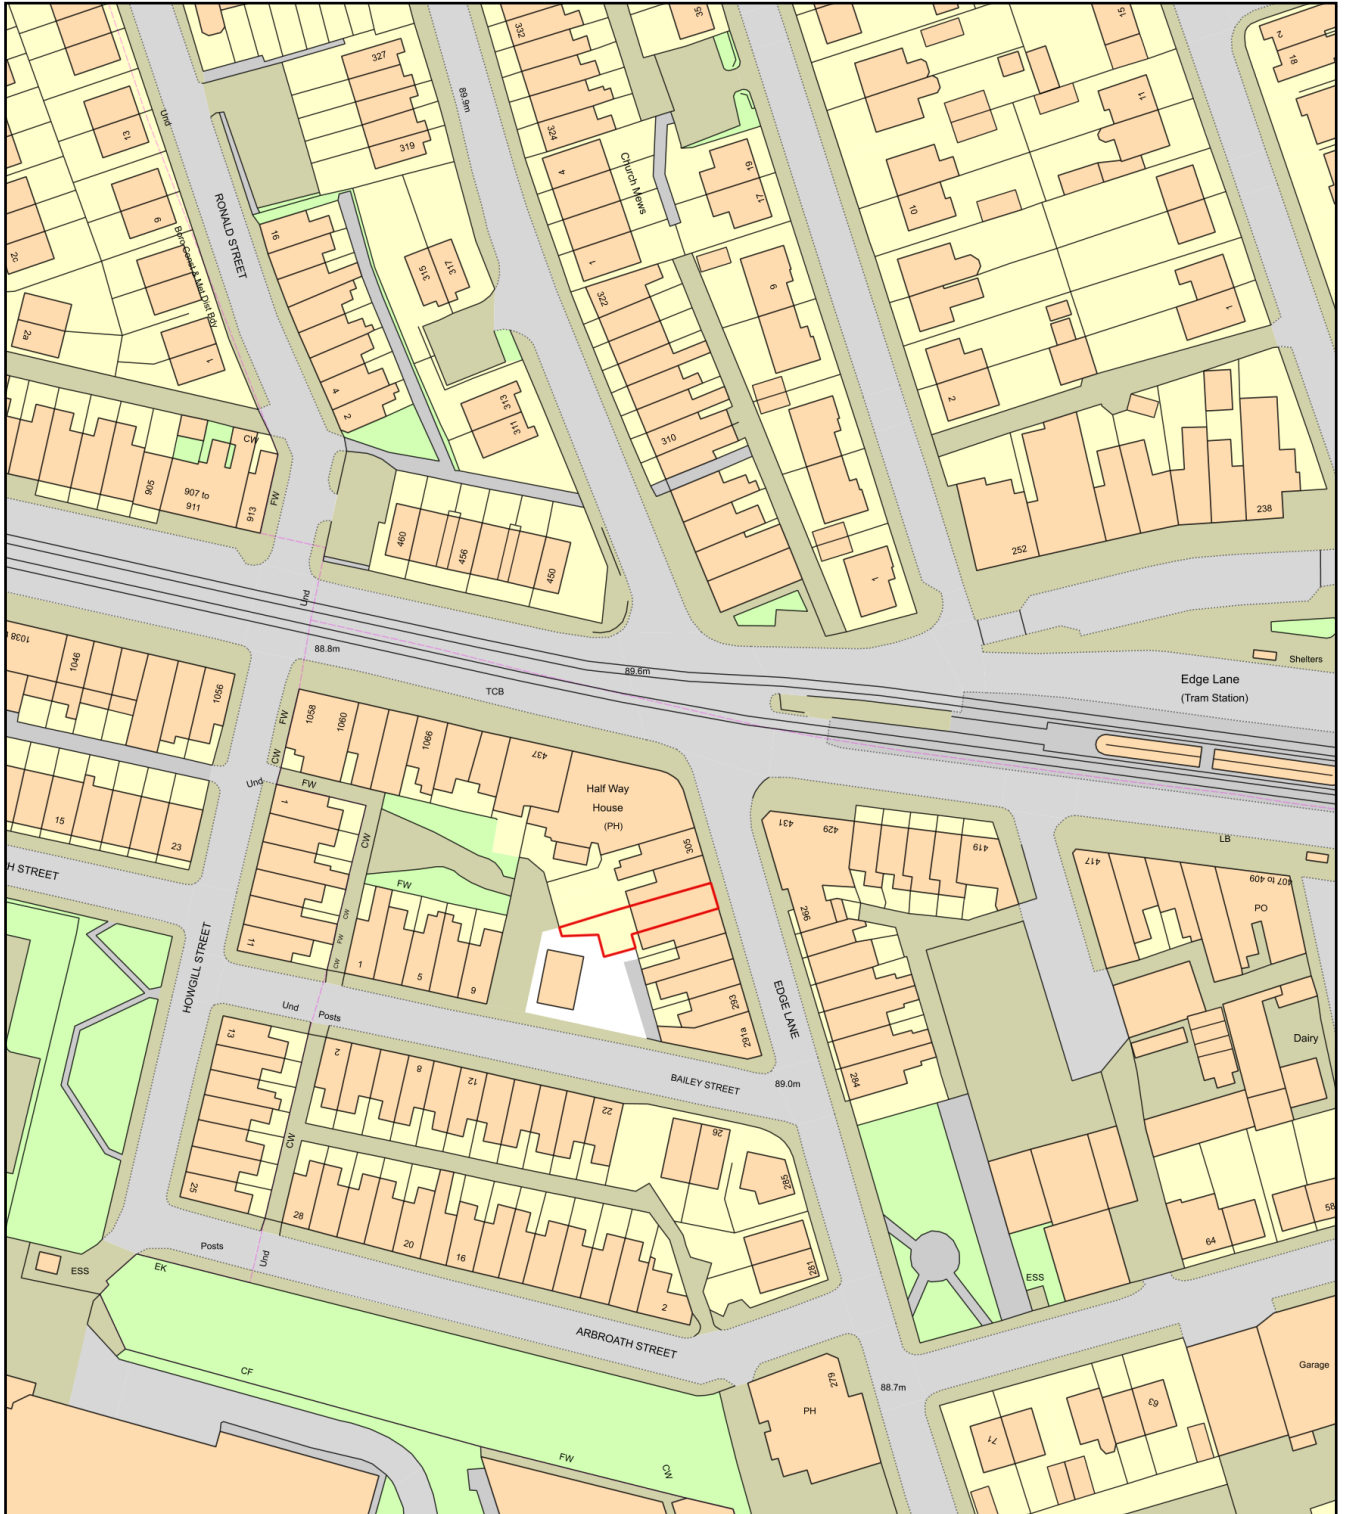

Plan Produced for: Cecilia ojolewa

Date Produced: 28 Sep 2023

Plan Reference Number: TQRQM23271230833839

Scale: 1:1250 @ A4