

Moorlake, Toolpits Ln



Nick Willson Architects

Second Home
68 Hanbury Street
London
E1 5JL
www.nickwillsonarchitects.com

Notes:

All dimensions to be confirmed by contractor on site.
Do not scale from drawings.

Scale 1:50

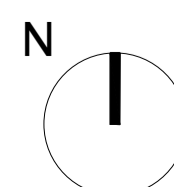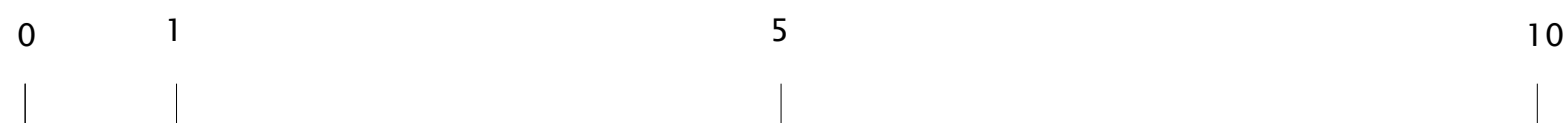

Rev	Date	Description	By	Ck

Project Moorlake, Tolpits Ln, Northwood, Watford WD18 9ET	Project description Garage	Scale 1:100@A1	Job No 0240
Title Existing North Side Elevation	Stage Planning	Drawing No A114	Rev -