



Legend:

- 1. New proposed building
- 2. Existing Garage
- 3. Cladding to match existing.
- 4. New Metal Security Fence 1.90m
- 5. Velux roof lights
- 6. New Garage Link to Existing

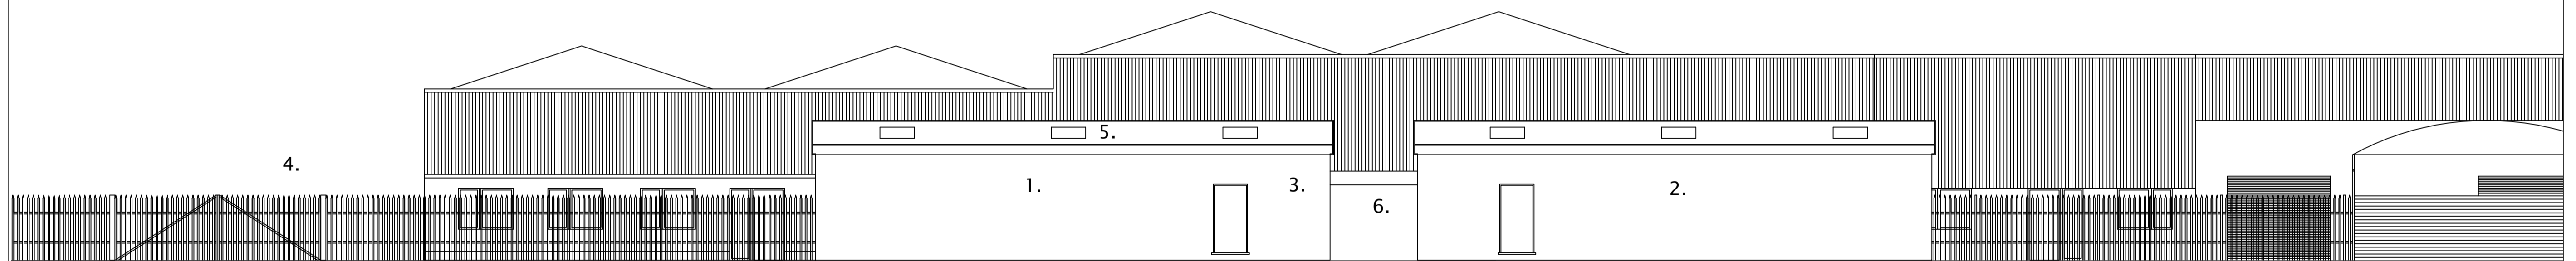

Old's Approach, 164m

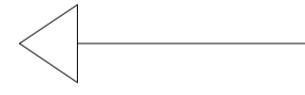


Moorlake, Toolpits Ln

Notes:

All dimensions to be confirmed by contractor on site.
Do not scale from drawings.

Scale 1:50

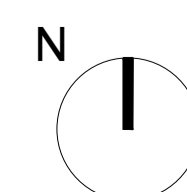

Rev	Date	Description	By	Ck

Project
Moorlake, Tolpits Ln,
Northwood, Watford WD18
9ET

Project description
Garage

Scale
1:100@A1

Job No
0240

Title
Proposed South Side
Elevation

Stage
Planning

Drawing No
A212

Rev
01