



Legend:

- 1. New proposed building
- 2. Existing Garage
- 3. Cladding to match existing.
- 4. New Metal Security Fence 1.90m
- 5. Velux roof lights
- 6. New garage link to existing

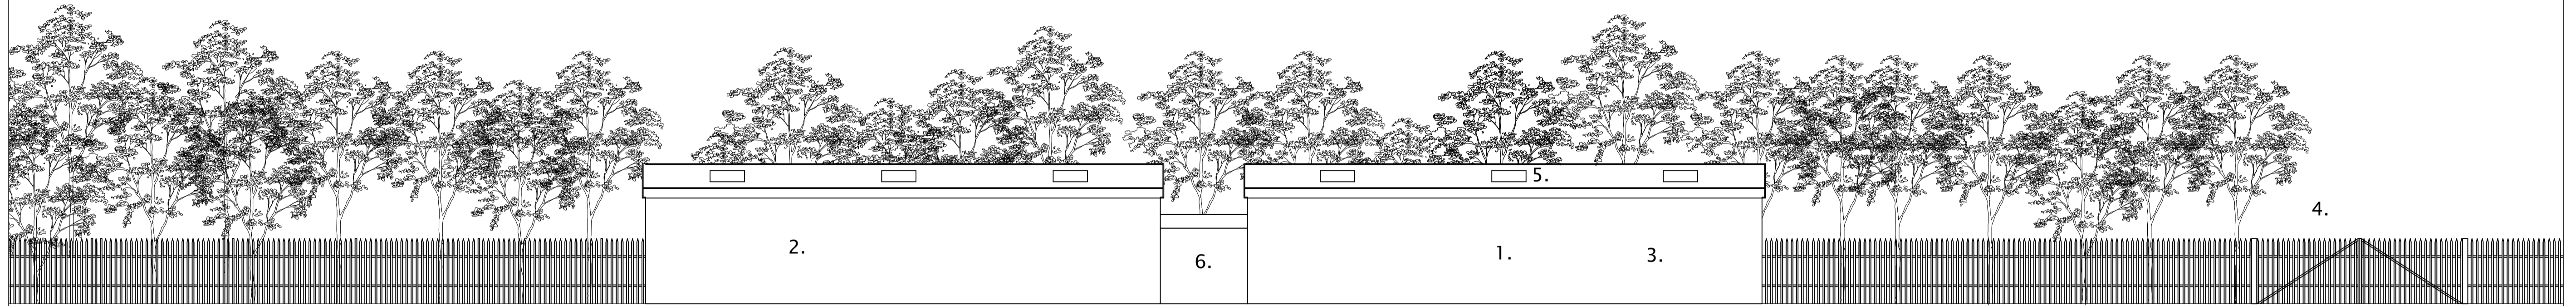

Moorlake, Toolpits Ln


Old's Approach, 164m

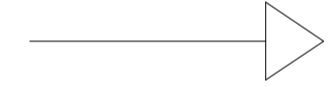

Notes:

All dimensions to be confirmed by contractor on site.  
Do not scale from drawings.

Scale 1:50

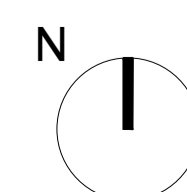

Rev	Date	Description	By	Ck

Project  
Moorlake, Tolpits Ln,  
Northwood, Watford WD18  
9ET

Project description  
Garage

Scale  
1:100@A1

Job No  
0240

Title  
Proposed North Side  
Elevation

Stage  
Planning

Drawing No  
A214

Rev  
01