


**Legend:**

- 1. New proposed building
- 2. New Garage Link to Existing

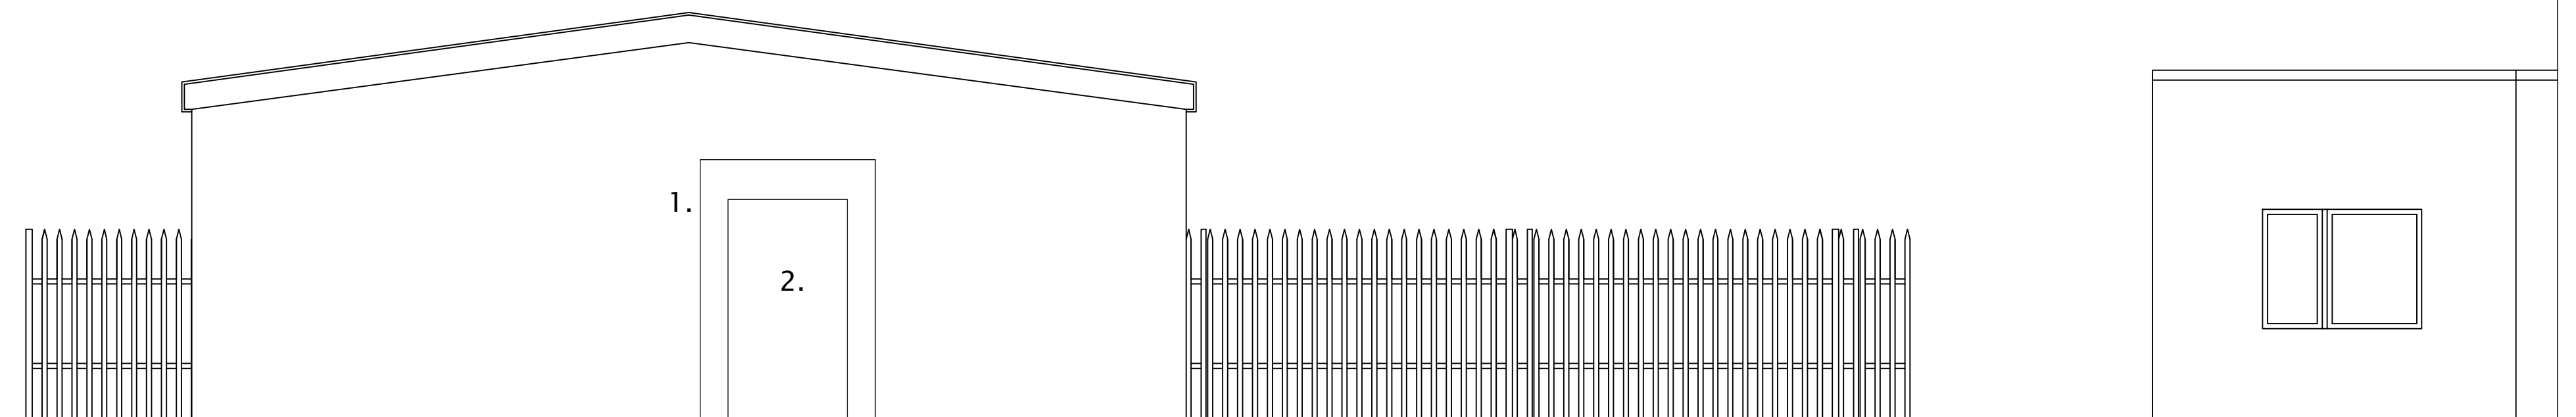

Toolpits Ln

Moorlake, Toolpits Ln


**Nick Willson Architects**

Second Home  
68 Hanbury Street  
London  
E1 5JL  
www.nickwillsonarchitects.com

**Notes:**

All dimensions to be confirmed by contractor on site.  
Do not scale from drawings.

Scale 1:50

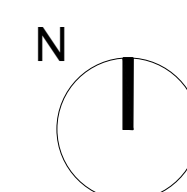

Rev	Date	Description	By	Ck

Project  
Moorlake, Tolpits Ln,  
Northwood, Watford WD18  
9ET

Project description  
Garage

Scale  
1:50@A1

Job No  
0240

Title  
Proposed East Side  
Elevation

Stage  
Planning

Drawing No  
A213

Rev  
01