


Notes:


All dimensions to be confirmed by contractor on site. Do not scale from drawings.

Scale 1:50 0 1

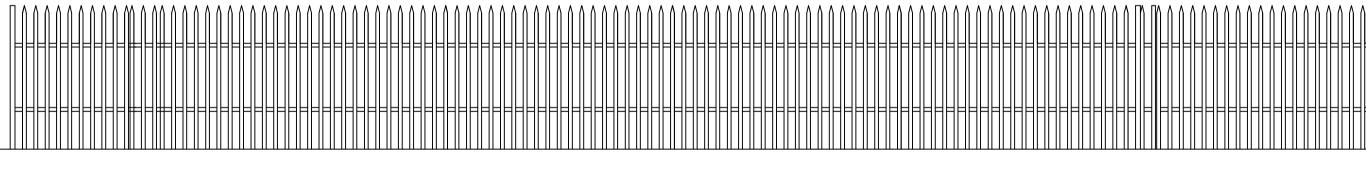

Moorlake, Toolpits Ln

5

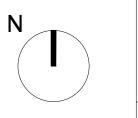





10

Project Moorlake, Tolpits Ln, Northwood, Watford WD18 9ET Title Existing East Side Elevation	Project description Garage Stage Planning	Scale Job No 1:50@A1 0240 Drawing No Rev A113 -	