

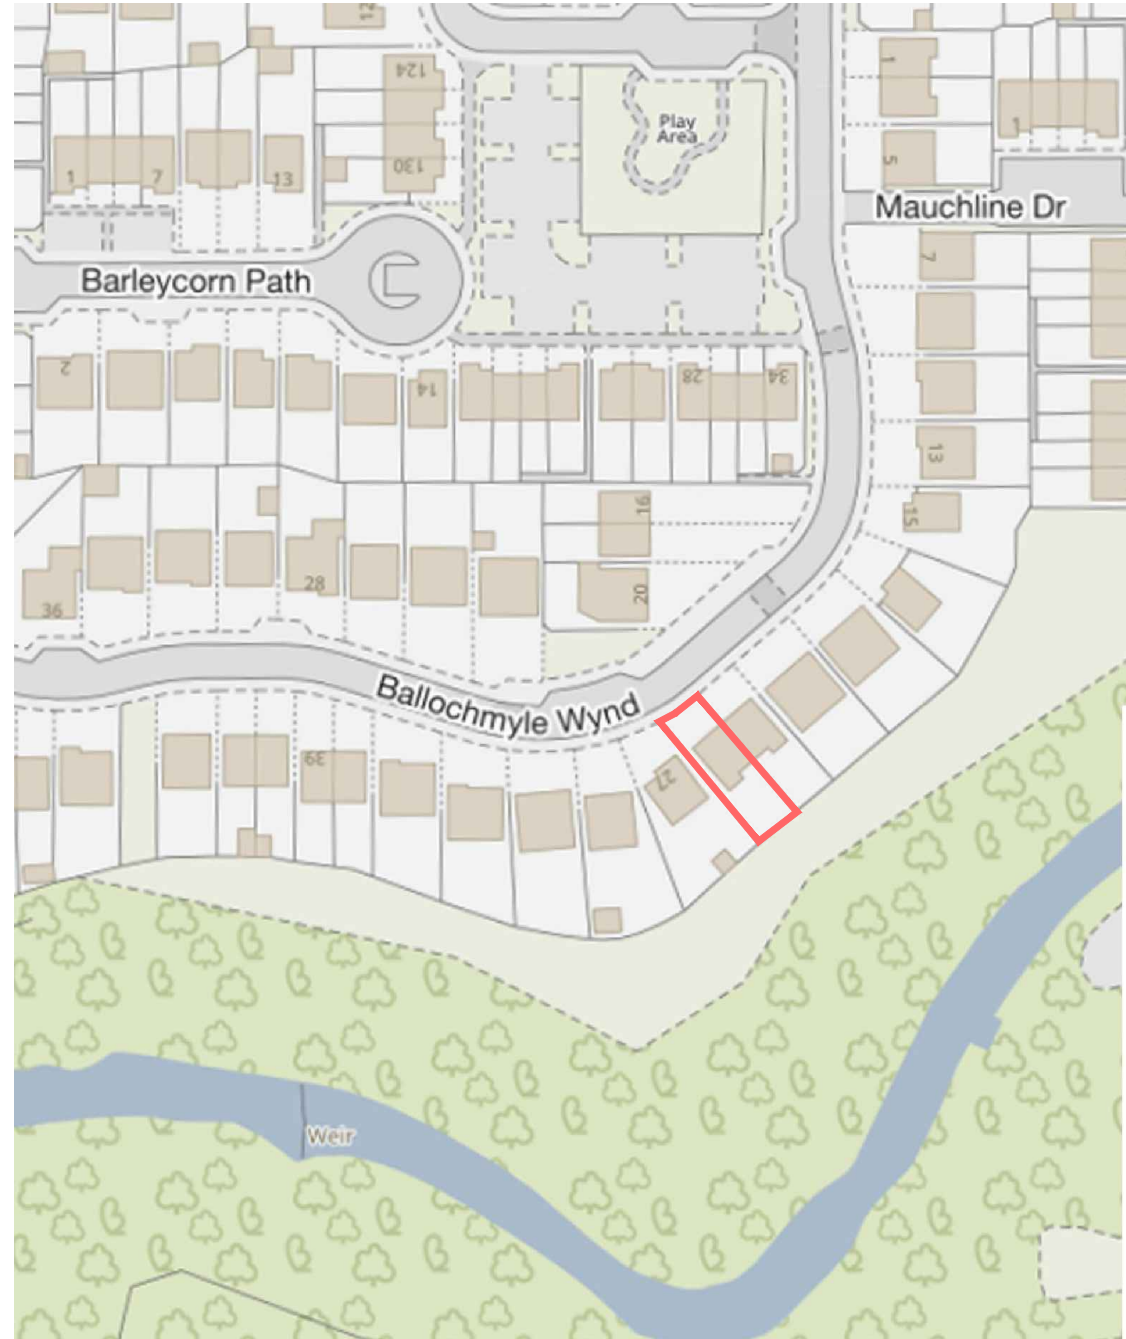


SCALE 1:1250

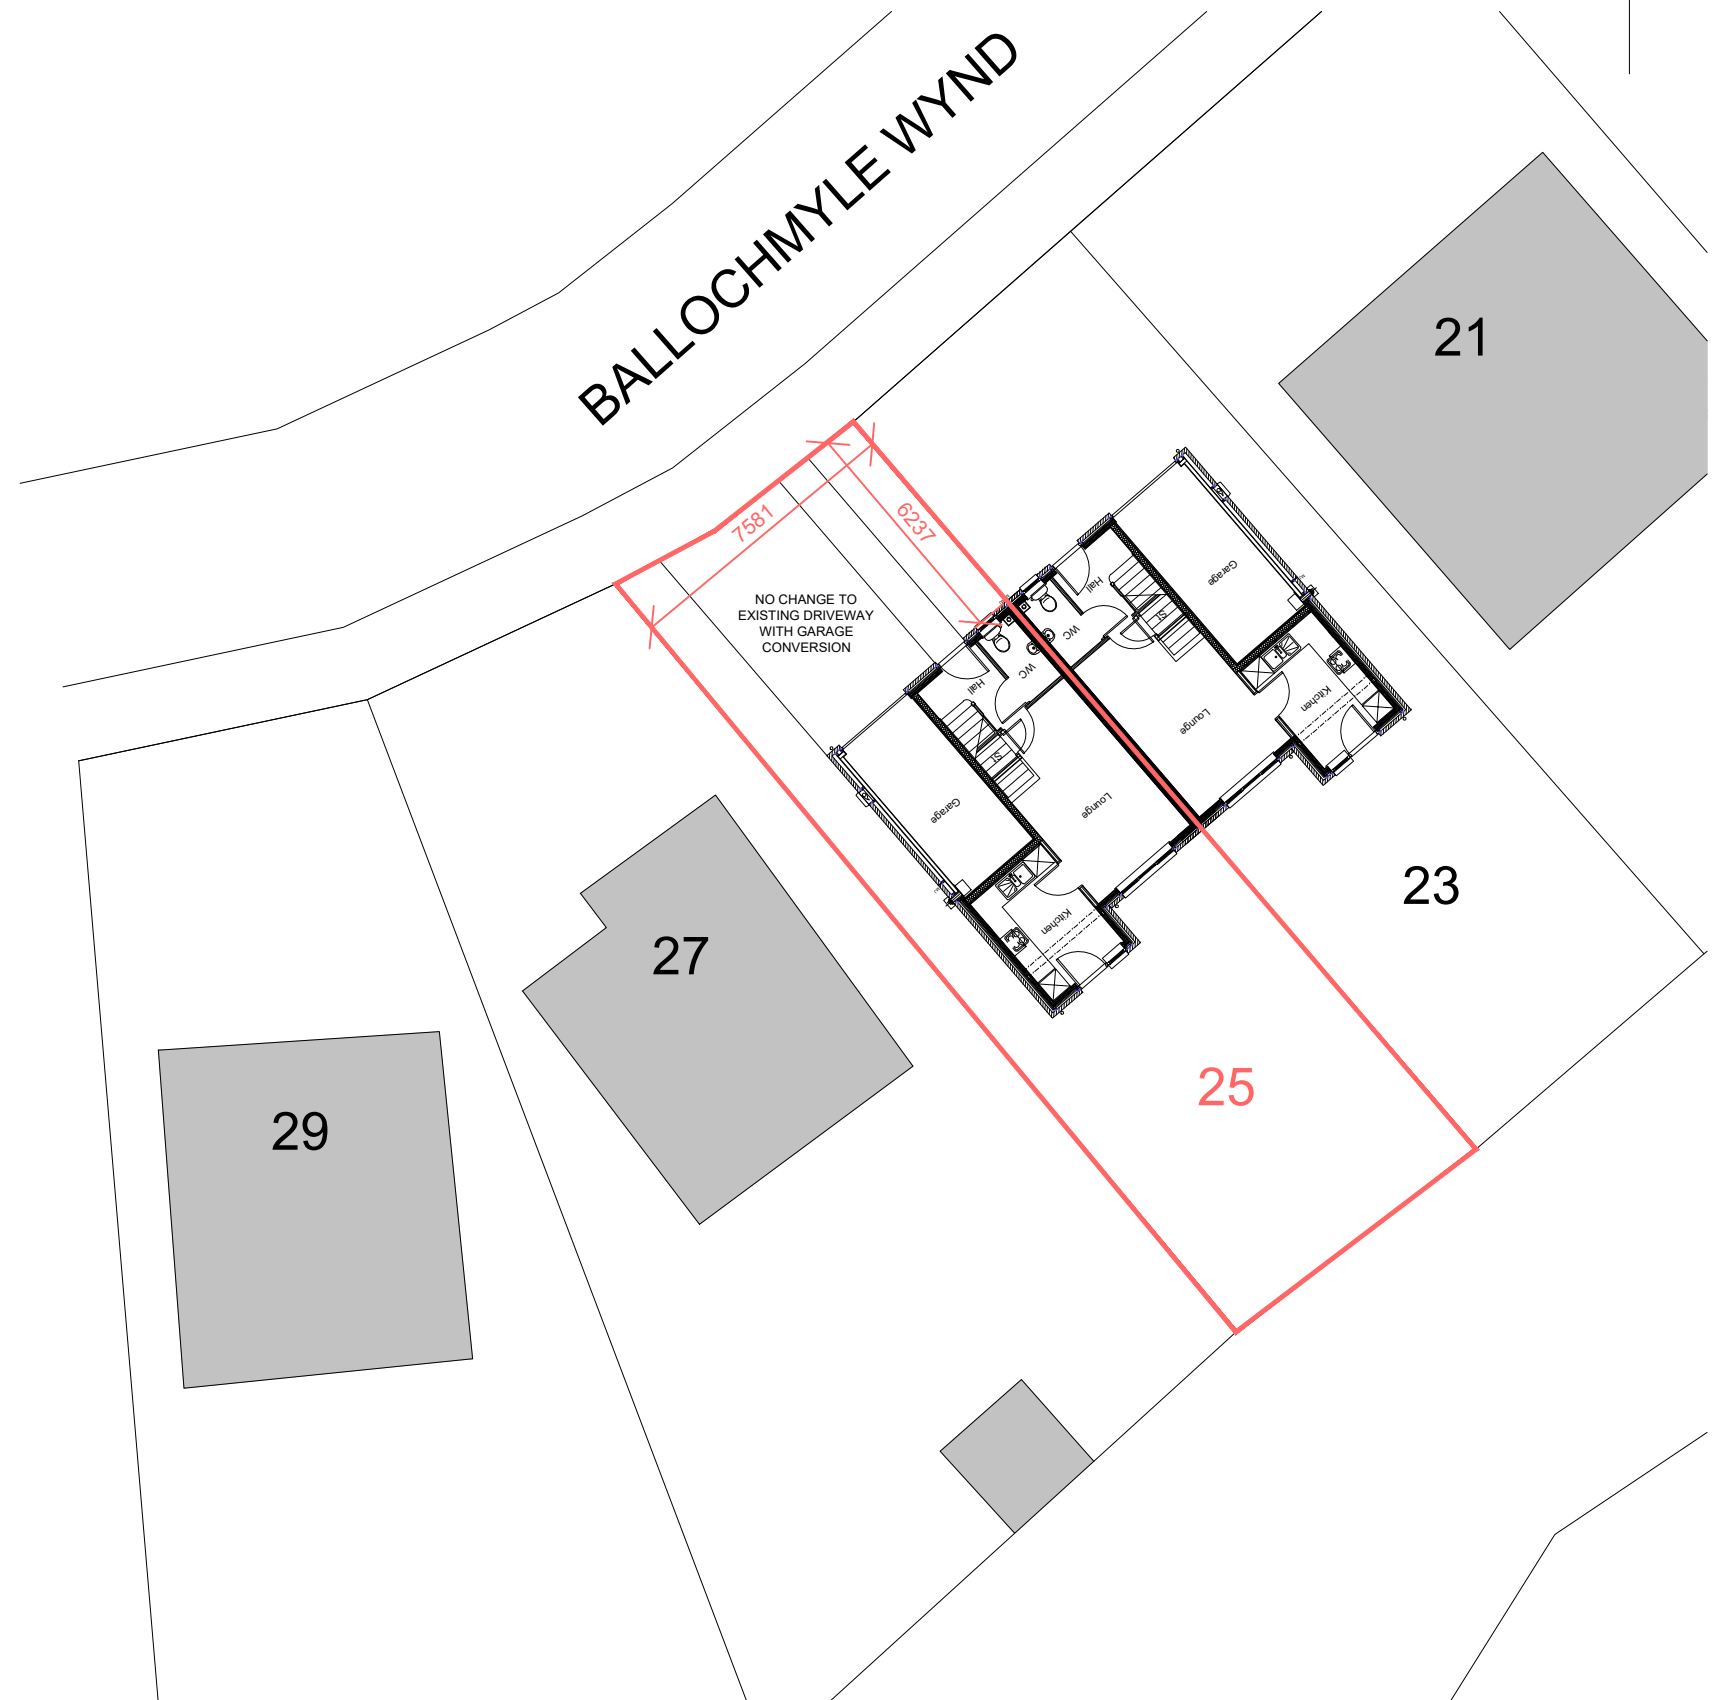

SCALE 1:200

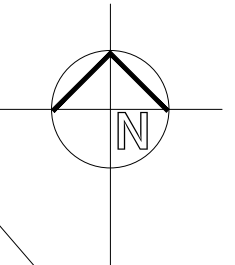

<table border="1"> <thead> <tr> <th>REVISION / DESCRIPTION / DATE</th> </tr> </thead> <tbody> <tr> <td>A Updated per NLC comments 14-03-2024</td> </tr> </tbody> </table>	REVISION / DESCRIPTION / DATE	A Updated per NLC comments 14-03-2024	<p>NOTE: All proprietary goods and materials are to be fitted in accordance with manufacturer's instructions, Codes of Practice and British Standards. All dimensions to be verified by the Contractor on site. XXXXXXXXXX work to figured dimensions only.</p>		<p>CLIENT MS H LEGGAT</p>	<p>PROJECT GARAGE CONVERSION 25 BALLOCHMYLE WYND COATBRIDGE ML5 4QF</p>	<table border="1"> <tr> <td>SCALE @A3 1:1250</td> </tr> <tr> <td>DRAWN BY CAD</td> <td>CHECKED CAD</td> </tr> <tr> <td>DATE 18-02-2024</td> <td>STAGE</td> </tr> </table>	SCALE @A3 1:1250	DRAWN BY CAD	CHECKED CAD	DATE 18-02-2024	STAGE	<table border="1"> <tr> <td colspan="3">DRAWING LOCATION PLAN</td> </tr> <tr> <td>PROJECT NUMBER 24-01</td> <td>DRAWING NUMBER LOC1</td> <td>REVISION A</td> </tr> </table>	DRAWING LOCATION PLAN			PROJECT NUMBER 24-01	DRAWING NUMBER LOC1	REVISION A
REVISION / DESCRIPTION / DATE																			
A Updated per NLC comments 14-03-2024																			
SCALE @A3 1:1250																			
DRAWN BY CAD	CHECKED CAD																		
DATE 18-02-2024	STAGE																		
DRAWING LOCATION PLAN																			
PROJECT NUMBER 24-01	DRAWING NUMBER LOC1	REVISION A																	