

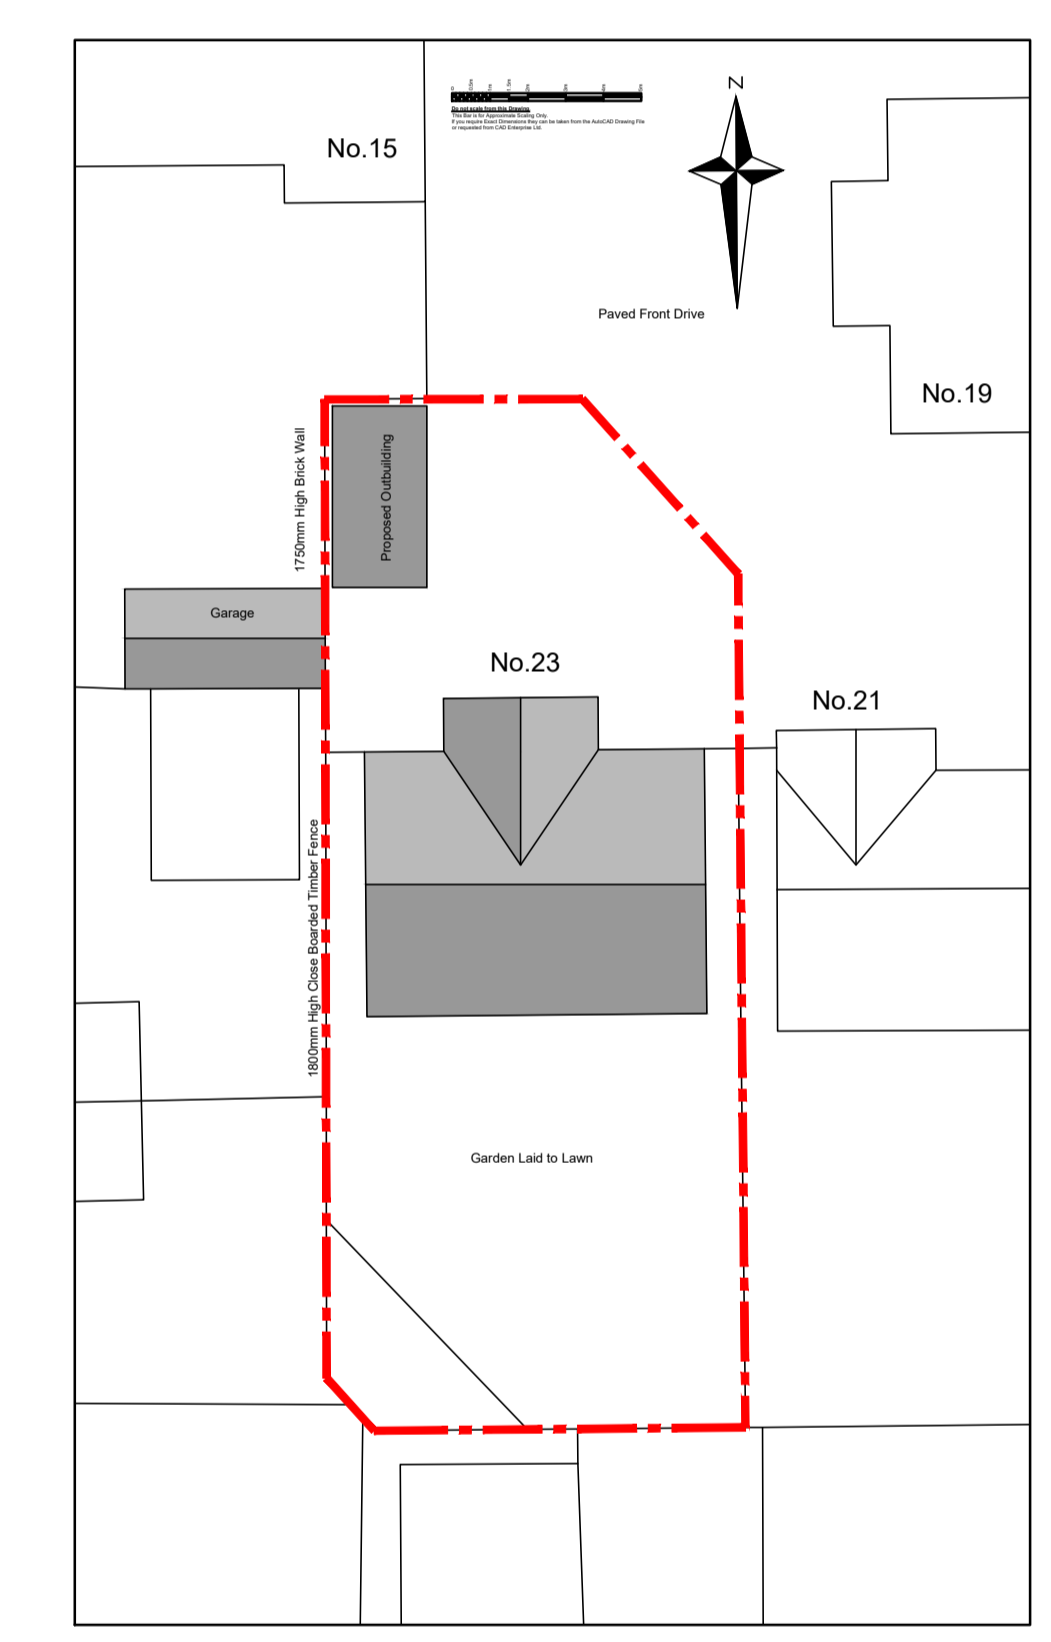
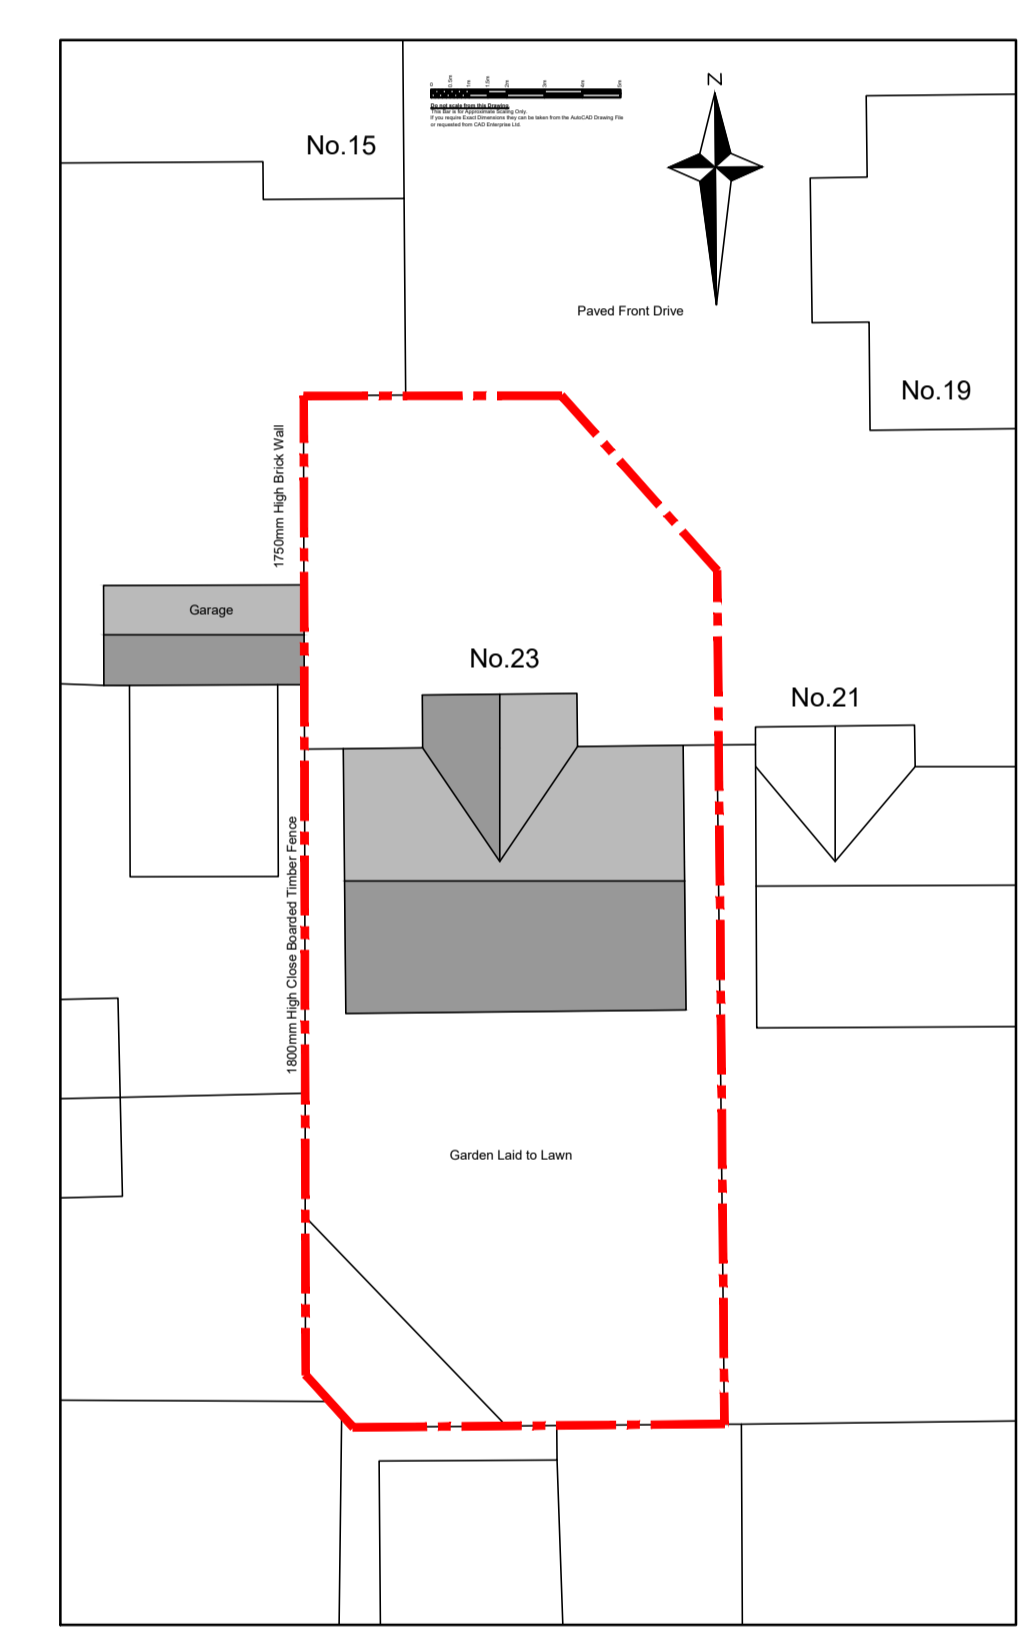
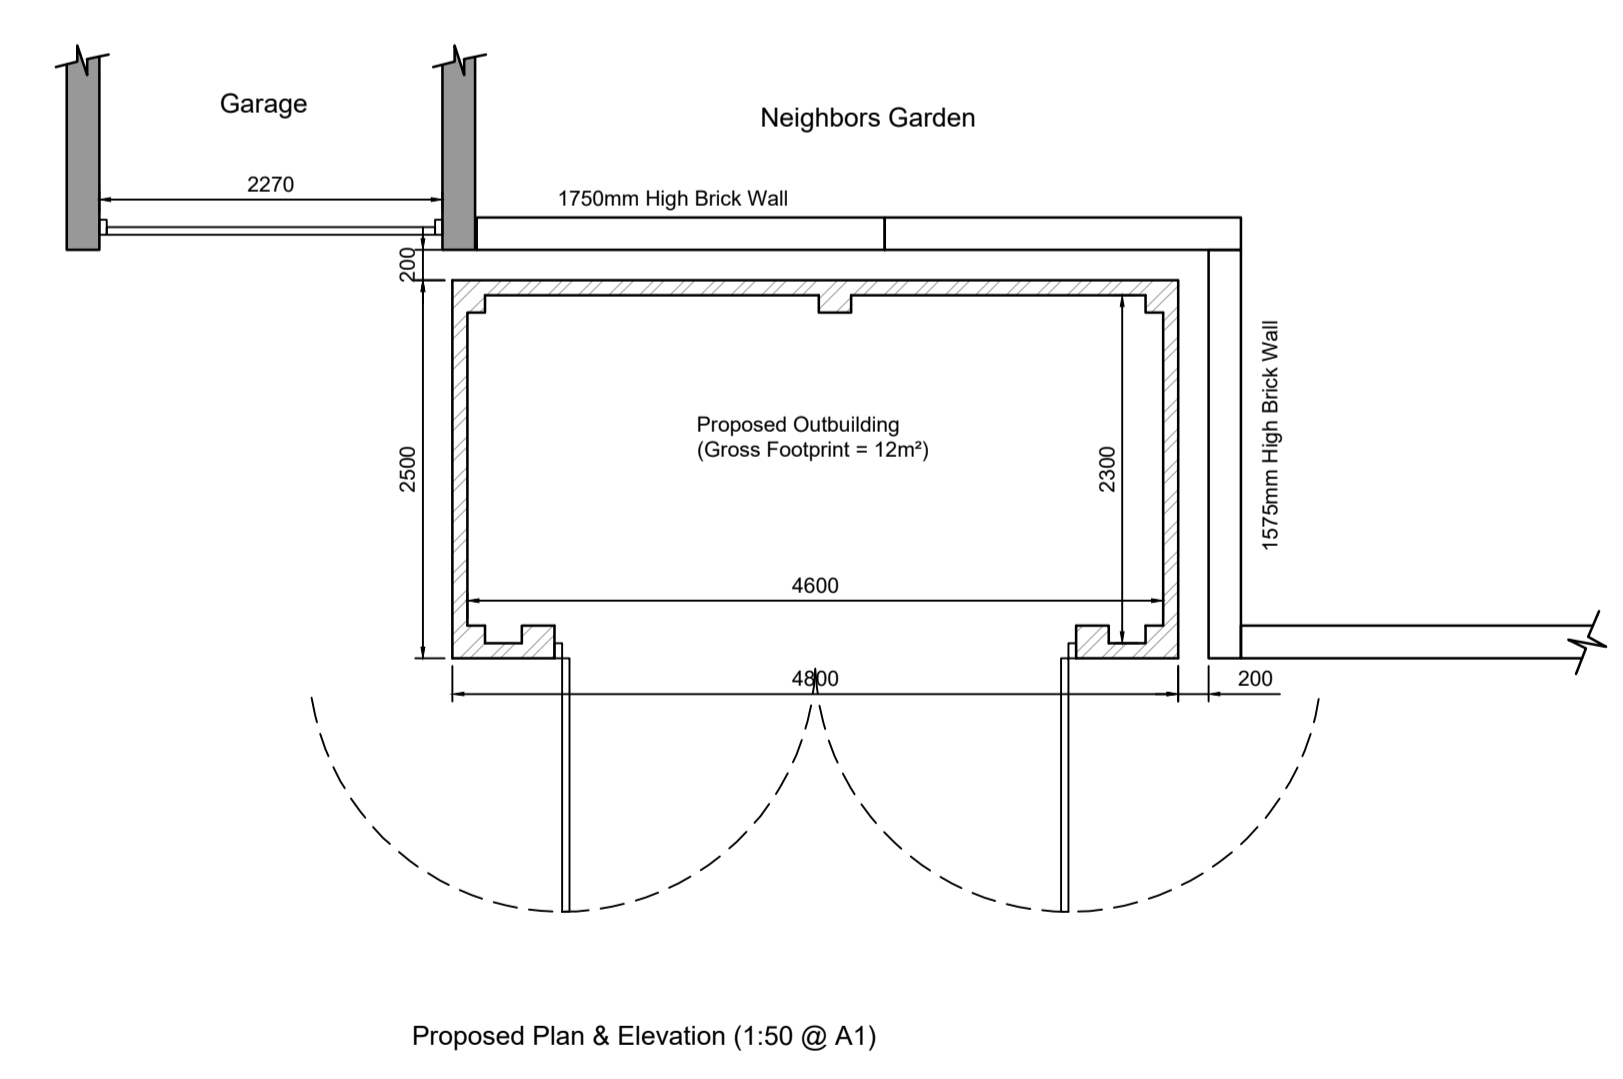
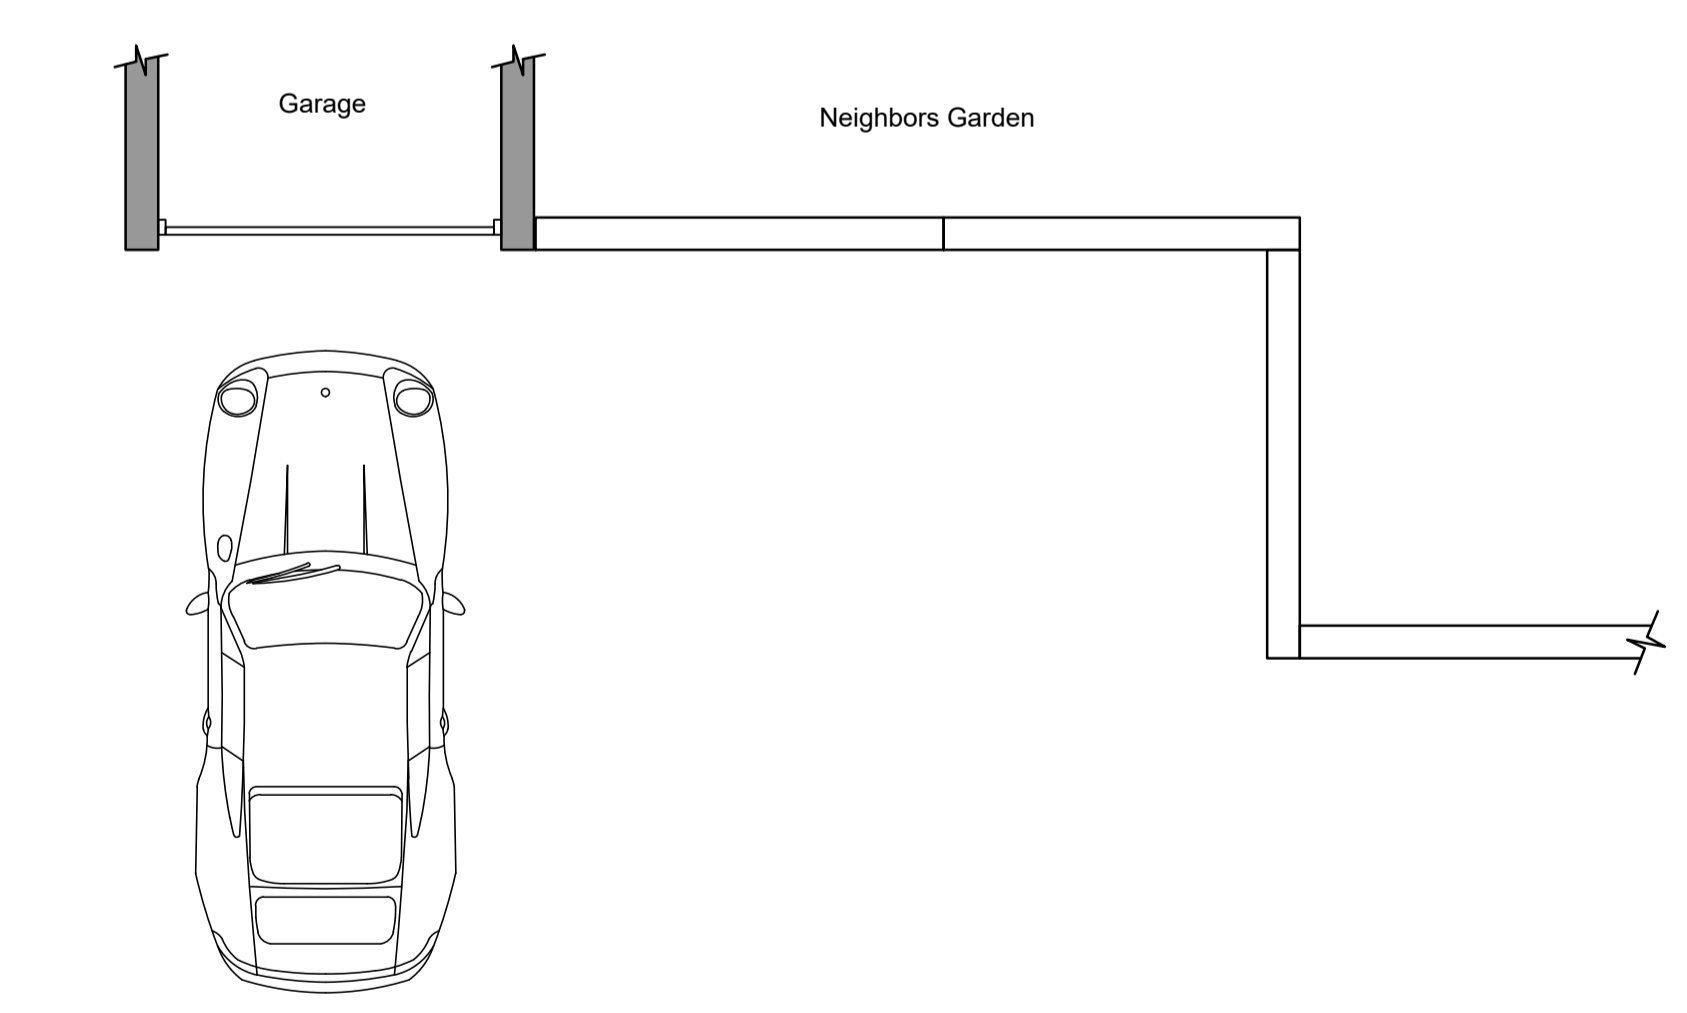
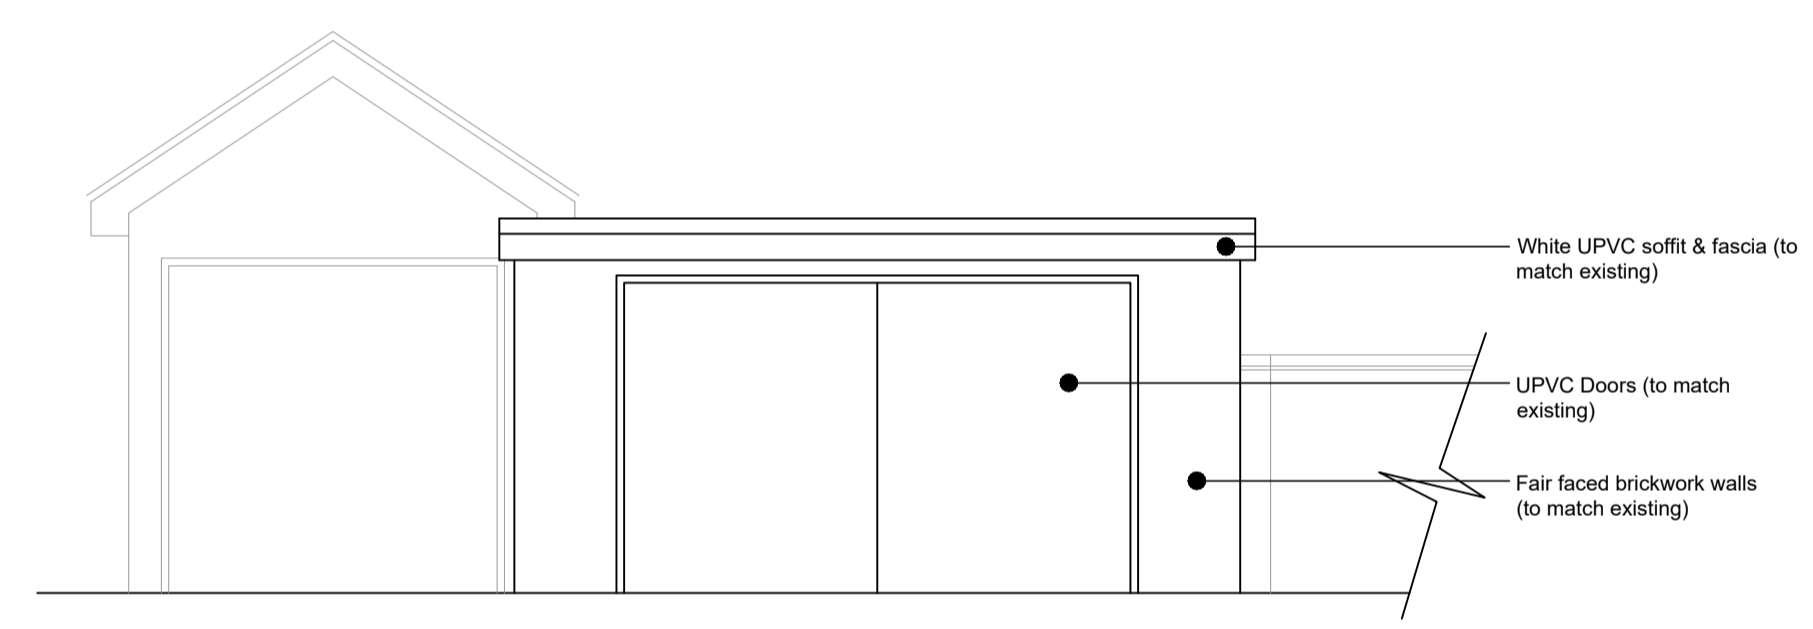
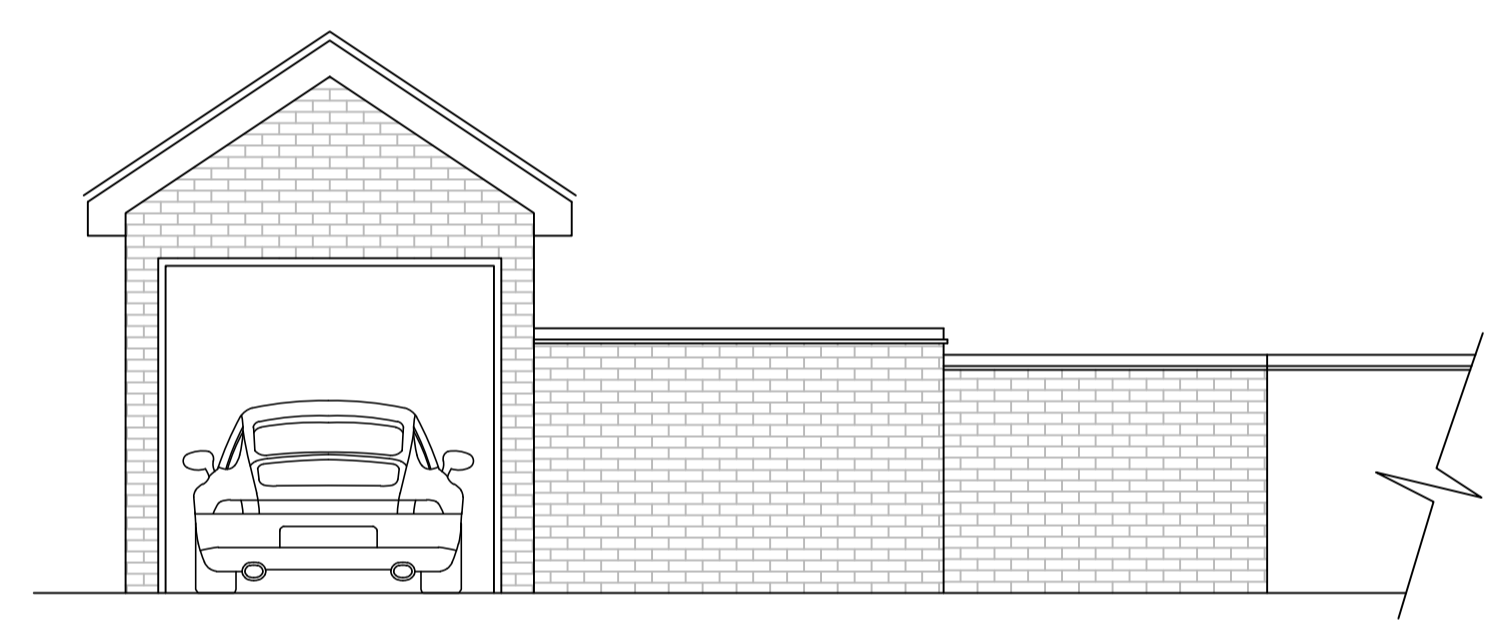
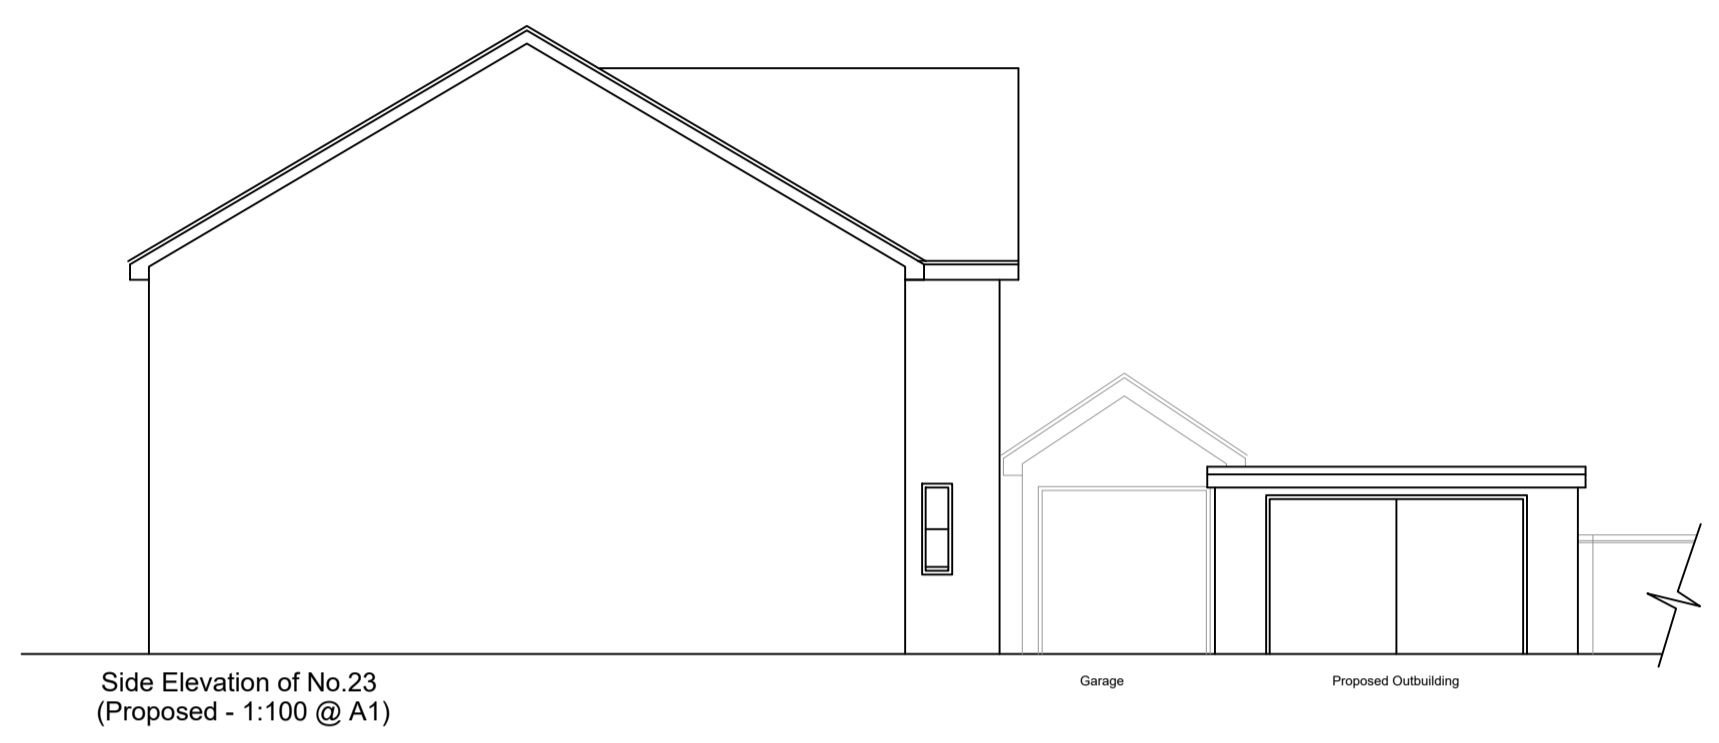
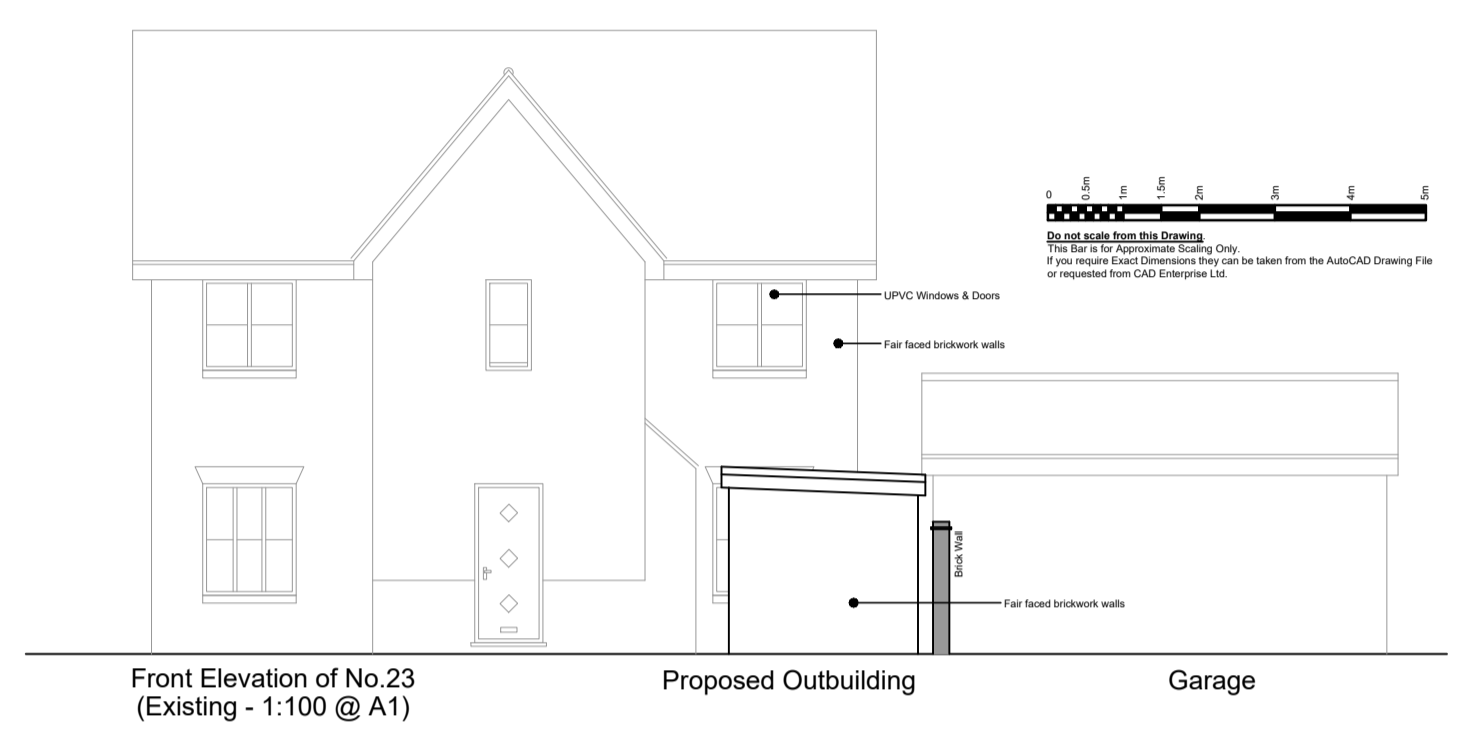
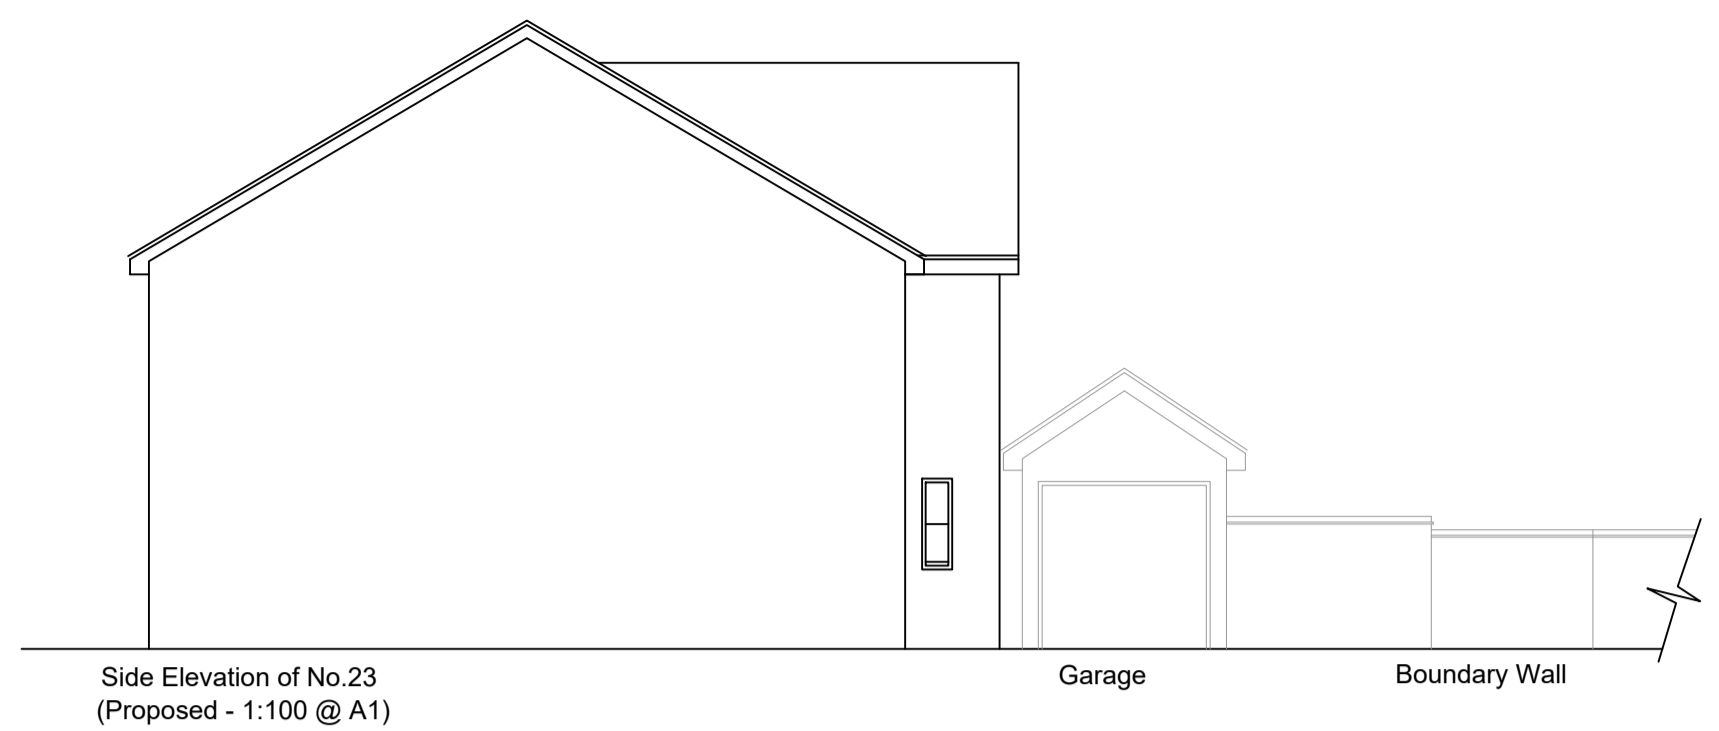
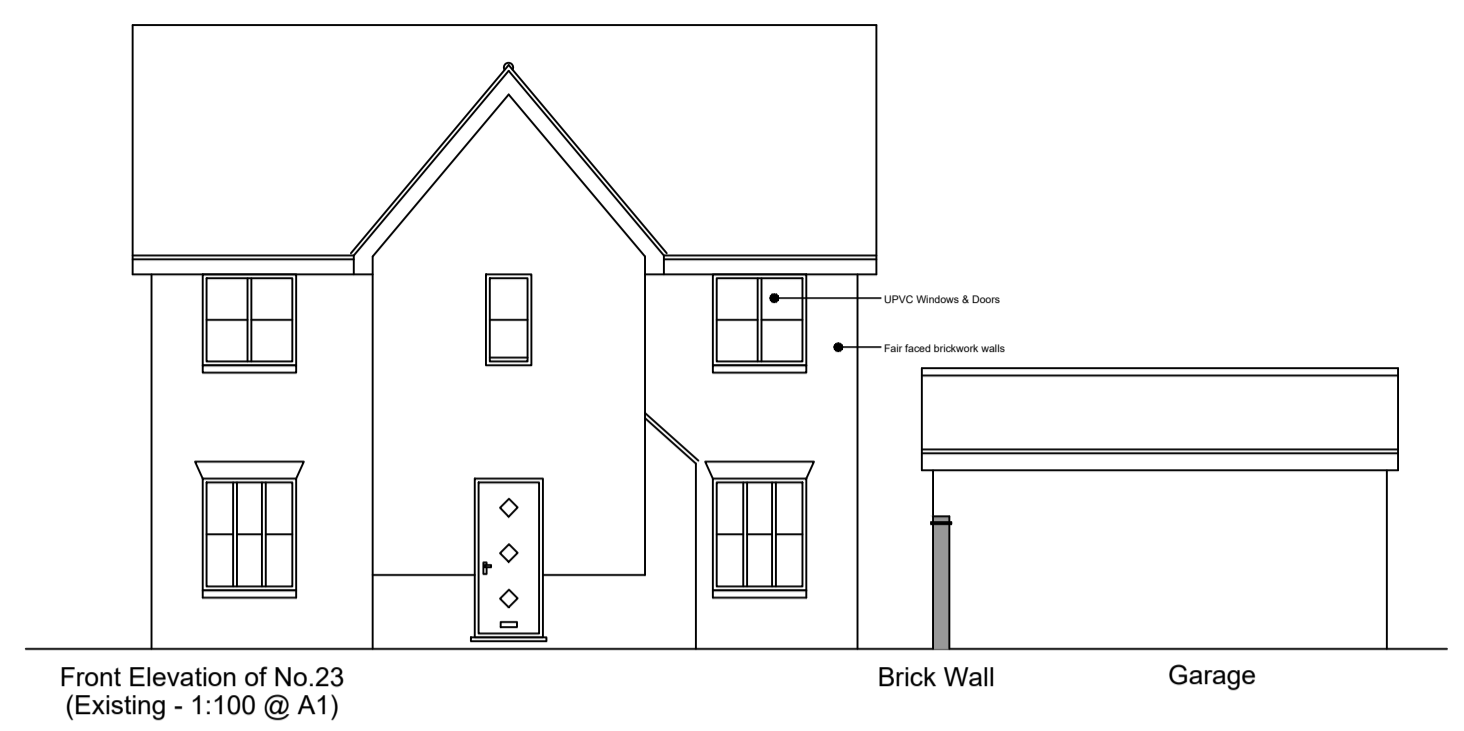


Notes:
THIS DRAWING IS NOT TO BE SCALED.
ALL DIMENSIONS ARE TO BE CHECKED ON SITE.

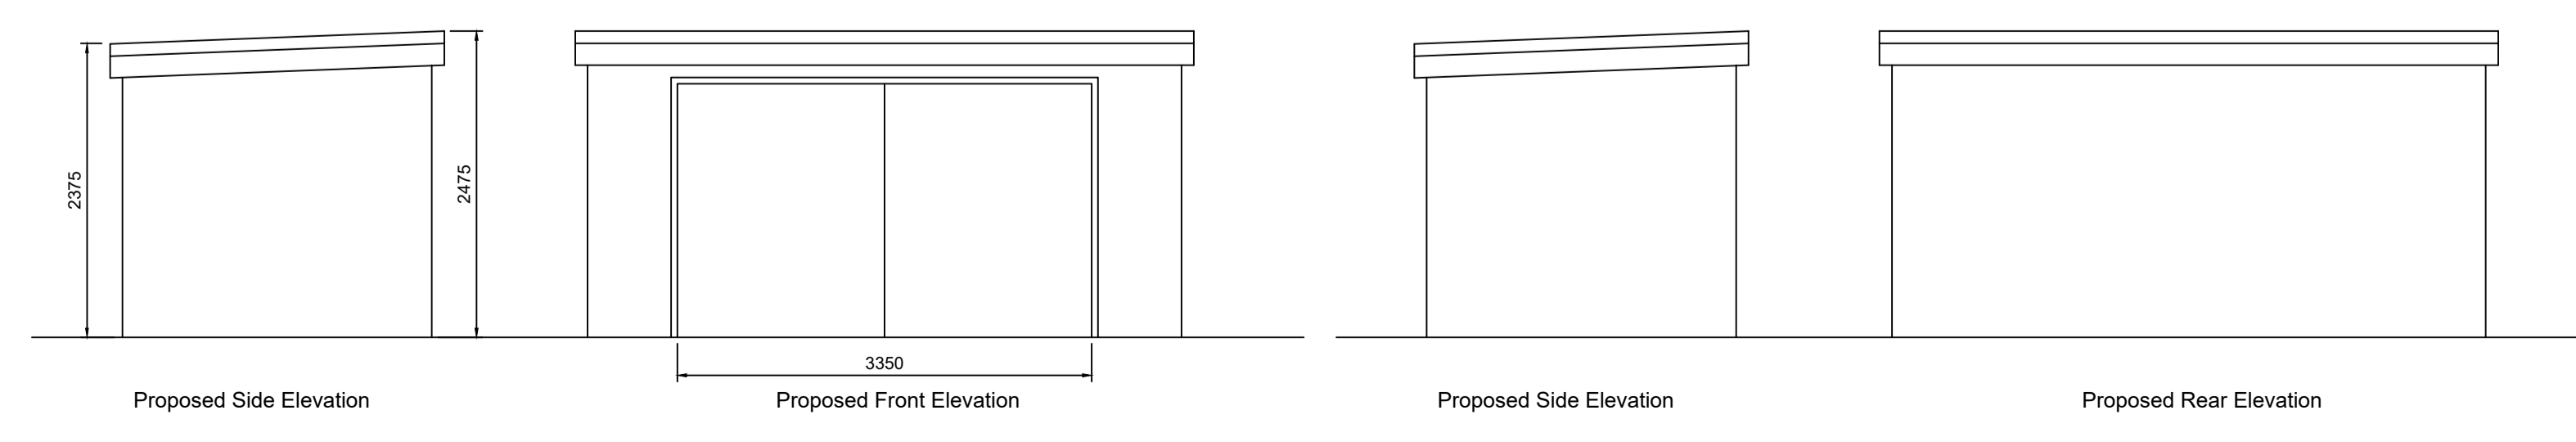

Do not scale from this Drawing.
This Bar is for Approximate Scaling Only.
If you require Exact Dimensions they can be taken from the AutoCAD Drawing File or requested from CAD Enterprise Ltd.

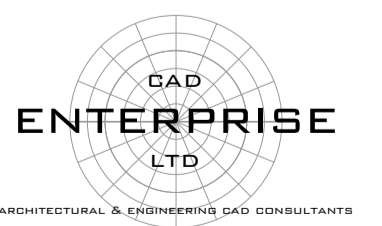

Rev.	Description	Date
Client: Carl & Sue		
Job: 23 Murray Way, Wickford, SS12 9SB		
Drawing Title: Proposed Outbuilding		
		
70 The Furlongs Ingatstone Essex. CM4 0AJ		
<small>1.01277 300865 1.01277 300866 m: 07711 349 068 e: info@cad-enterprise.co.uk www.cad-enterprise.co.uk</small>		
Date: 10.03.2024	Plot Date: 13.04.2024	
Scale: 1:50 & 1:100 @ A1	CAD File: Planning	
Drawing Number: 001	Rev.	